



SERIES 10 SYSTEM

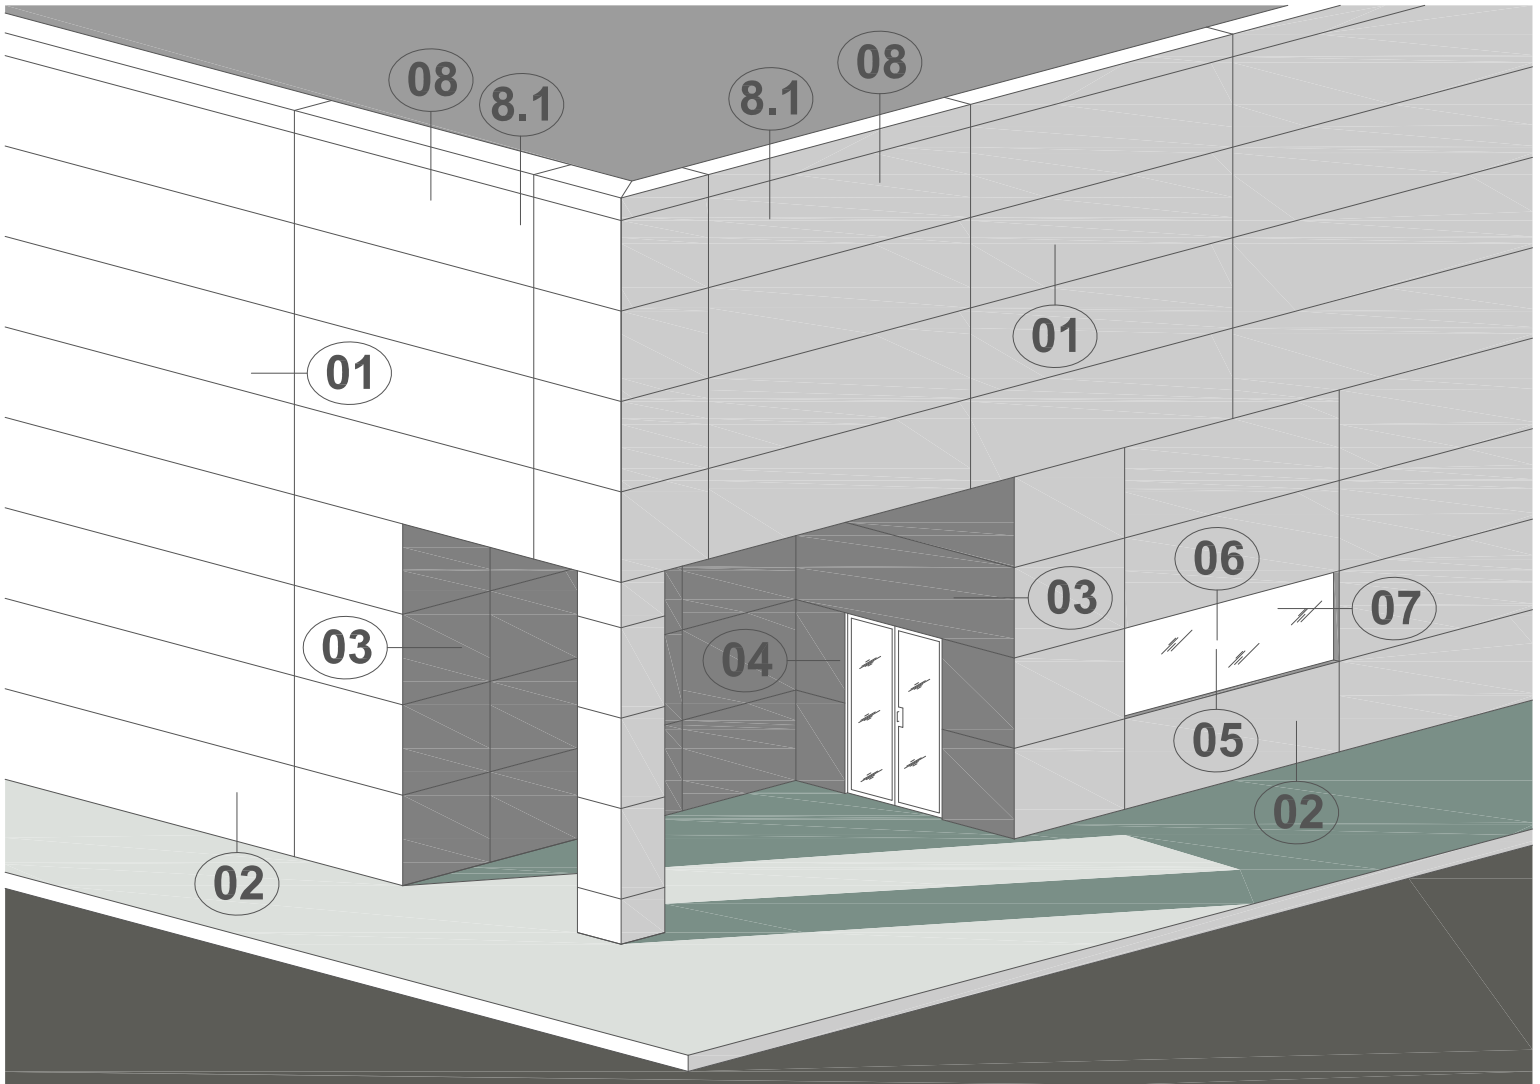

KEY ELEVATION

Series 10 Wet Seal
Aluminum Composite
Wall Panel System

- ① Typical Panel Joint
- ② Foundation/Curb Detail
- ③ Outside Corner Detail
- ④ Inside Corner Detail
- ⑤ Window Sill Detail
- ⑥ Window/Door Head
- ⑦ Window/Door Jamb
- ⑧ Standard Parapet Detail
- 8.1 Alternate Parapet Detail

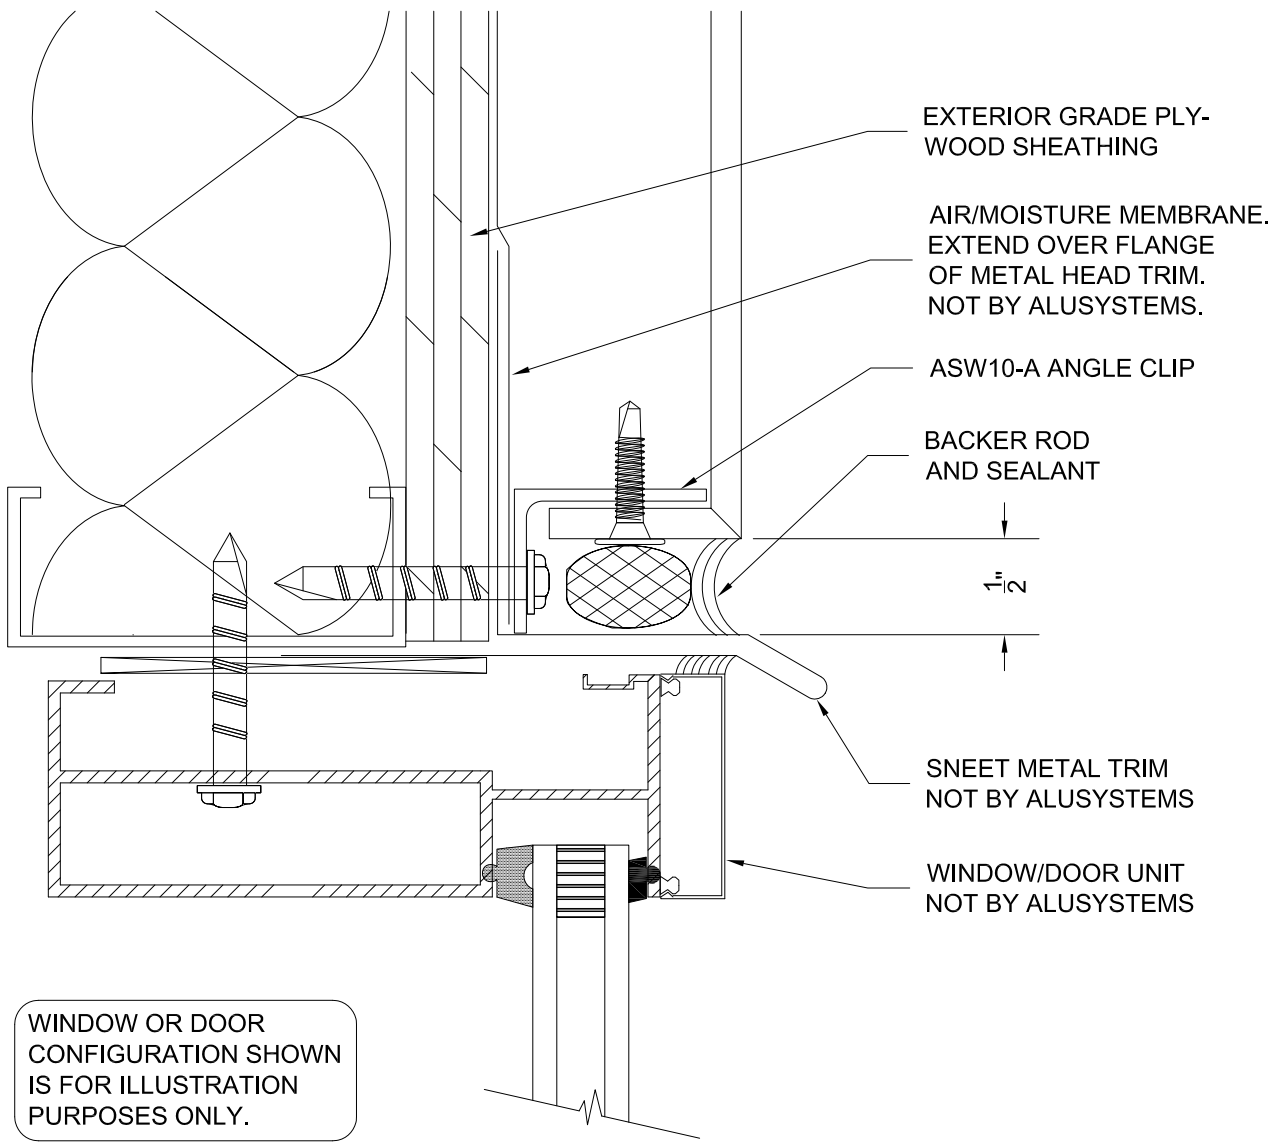

DATE:
10/31/2012

TITLE:
SYSTEM 10 WET SEAL - WINDOW/DOOR HEAD DETAIL

DWG. NO.
S10-06

SCALE:
FULL SCALE

