


SERIES 20 SYSTEM

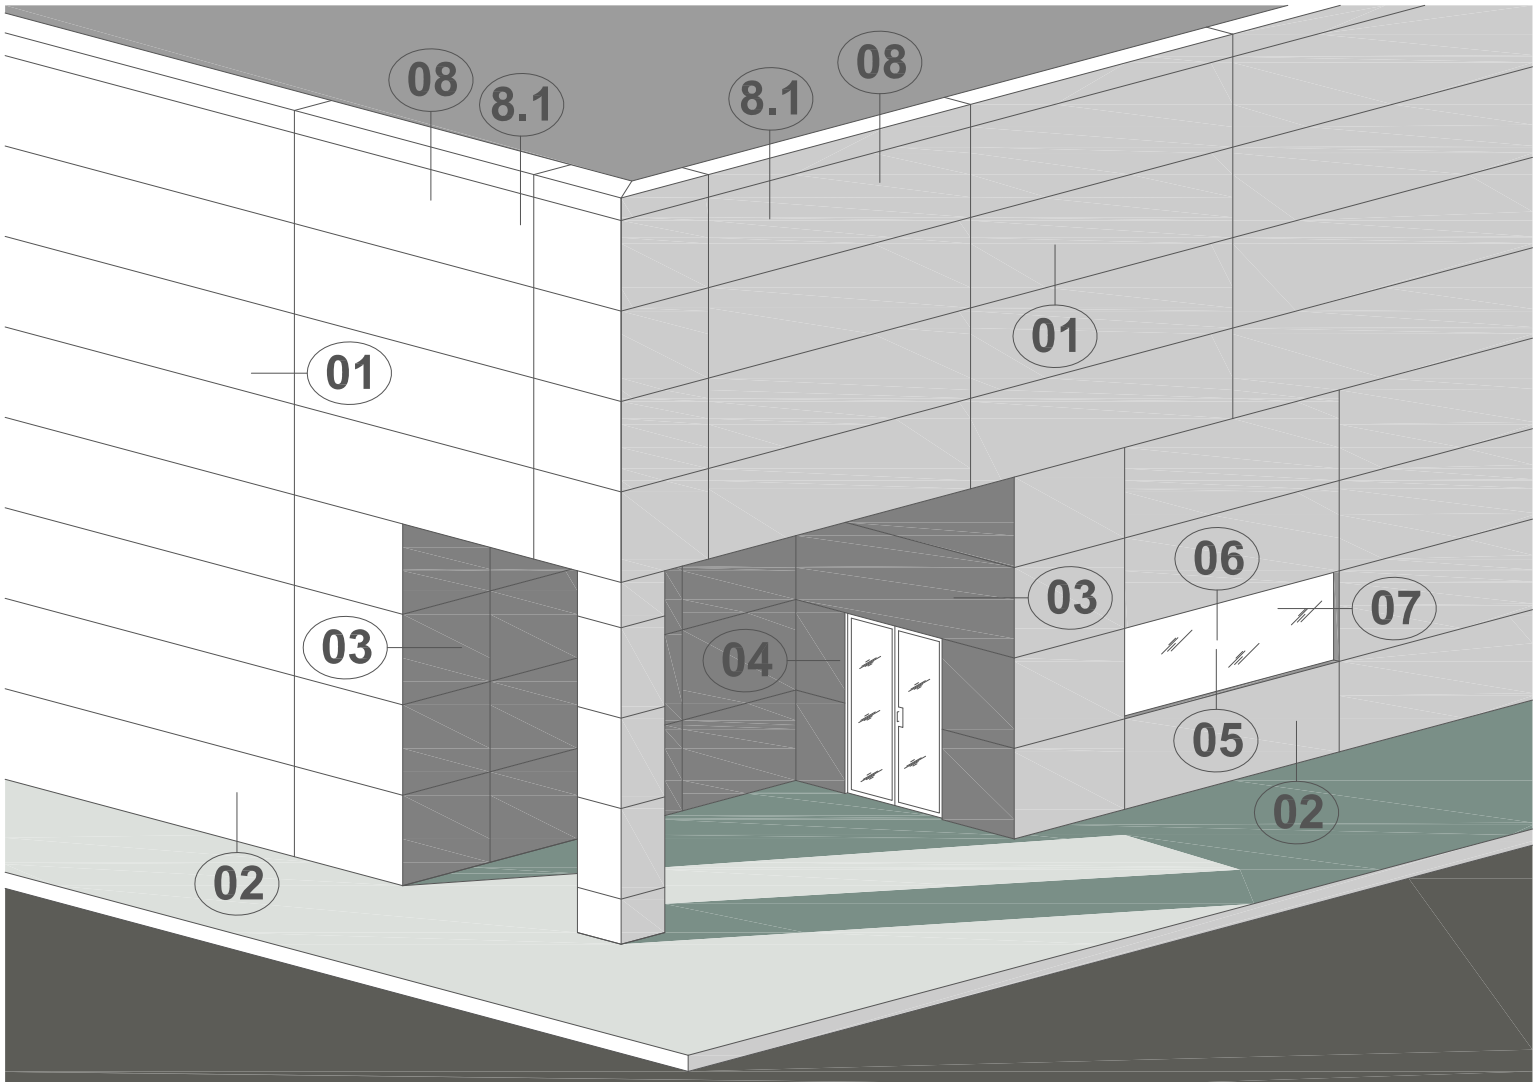


KEY ELEVATION

Series 20 Dry Joint  
Aluminum Composite  
Wall Panel System

- ① Typical Panel Joint
- ② Foundation/Curb Detail
- ③ Outside Corner Detail
- ④ Inside Corner Detail
- ⑤ Window Sill Detail
- ⑥ Window/Door Head
- ⑦ Window/Door Jamb
- ⑧ Standard Parapet Detail
- 8.1 Alternate Parapet Detail

AIR/MOISTURE MEMBRANE  
NOT BY ALUSYSTEMS  
TO CARRY OVER  
TOP OF PARAPET CONST.

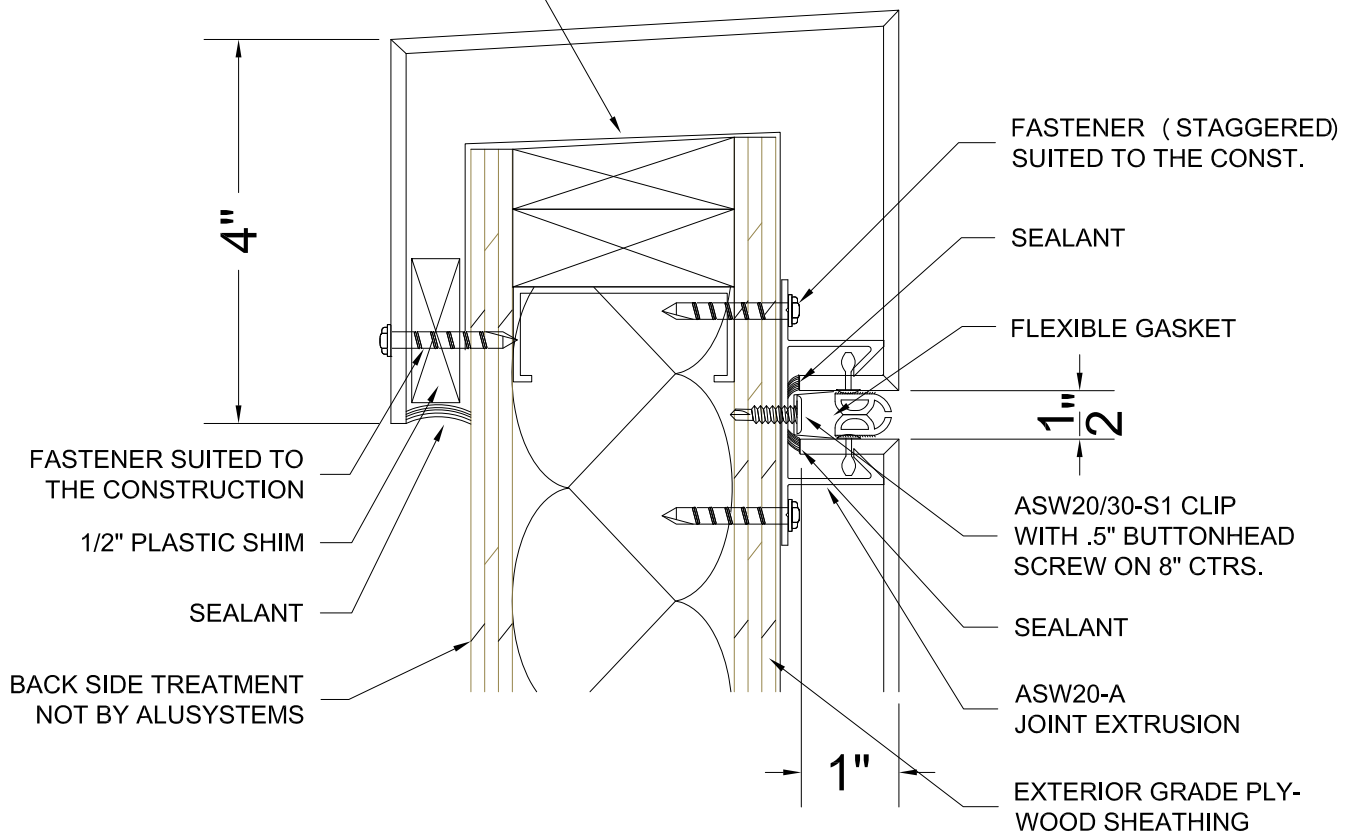

DATE:  
07/11/2013

TITLE:  
SYSTEM 20 DRY SEAL - ALTERNATE PARAPET DETAIL

DWG. NO.  
S20-08.1

SCALE:  
HALF SCALE

**A L U S Y S T E M S**