



SERIES 20 SYSTEM

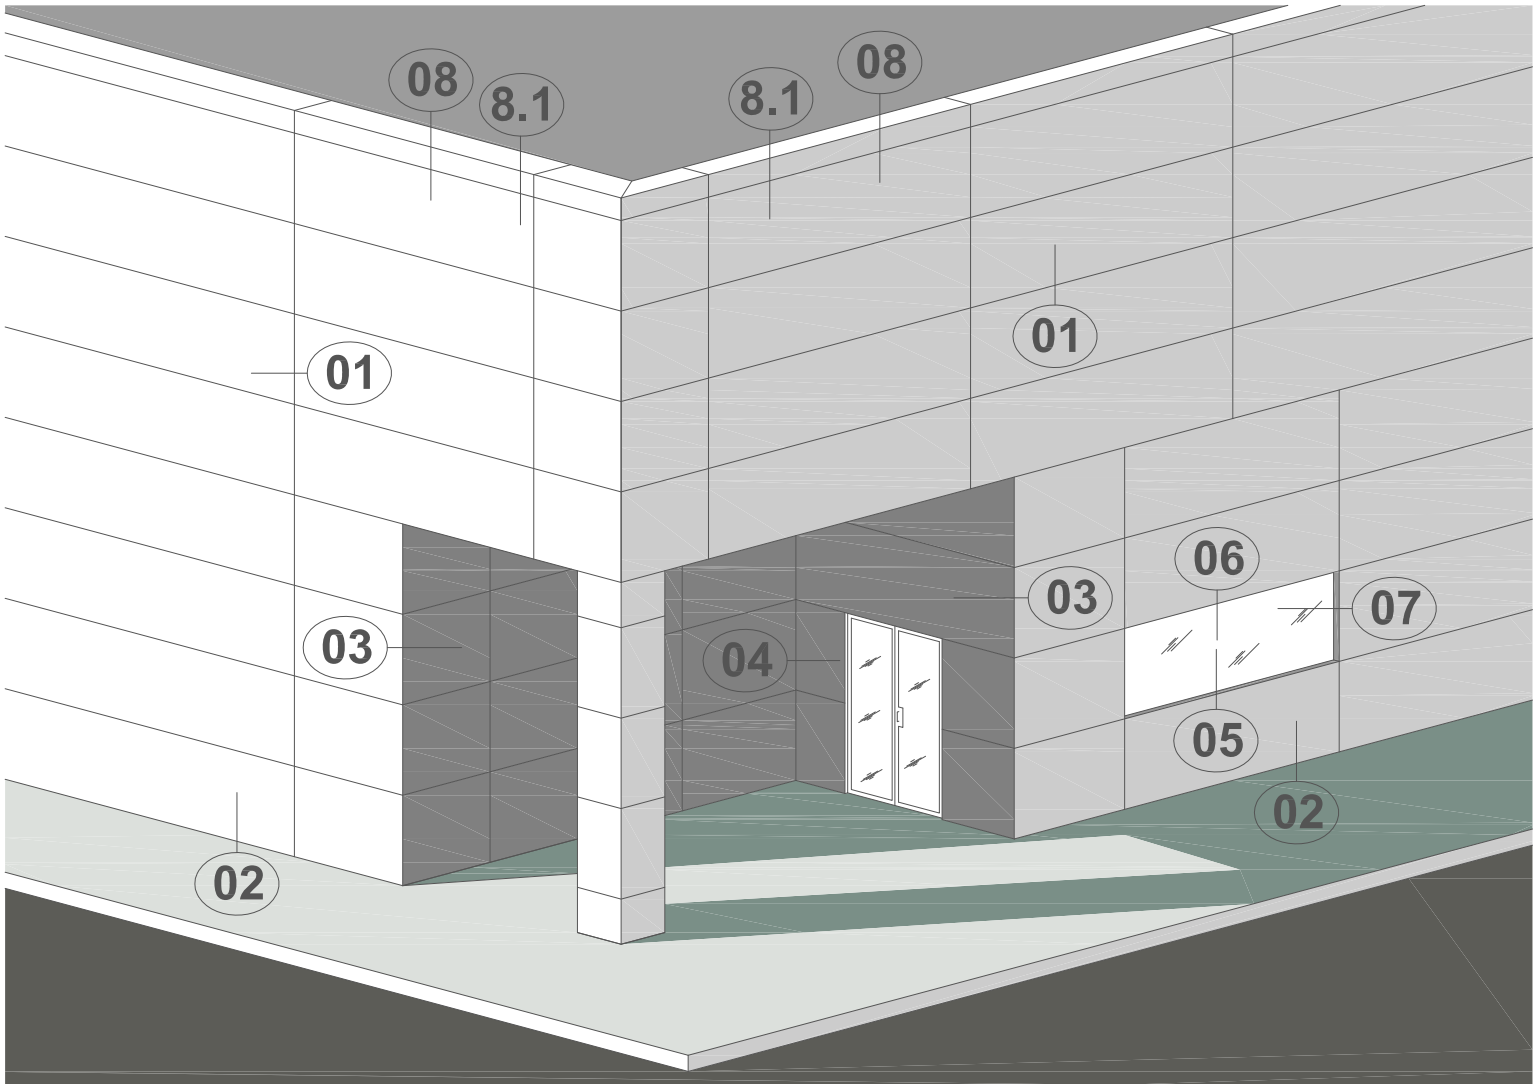

KEY ELEVATION

Series 20 Dry Joint  
Aluminum Composite  
Wall Panel System

- ① Typical Panel Joint
- ② Foundation/Curb Detail
- ③ Outside Corner Detail
- ④ Inside Corner Detail
- ⑤ Window Sill Detail
- ⑥ Window/Door Head
- ⑦ Window/Door Jamb
- ⑧ Standard Parapet Detail
- 8.1 Alternate Parapet Detail

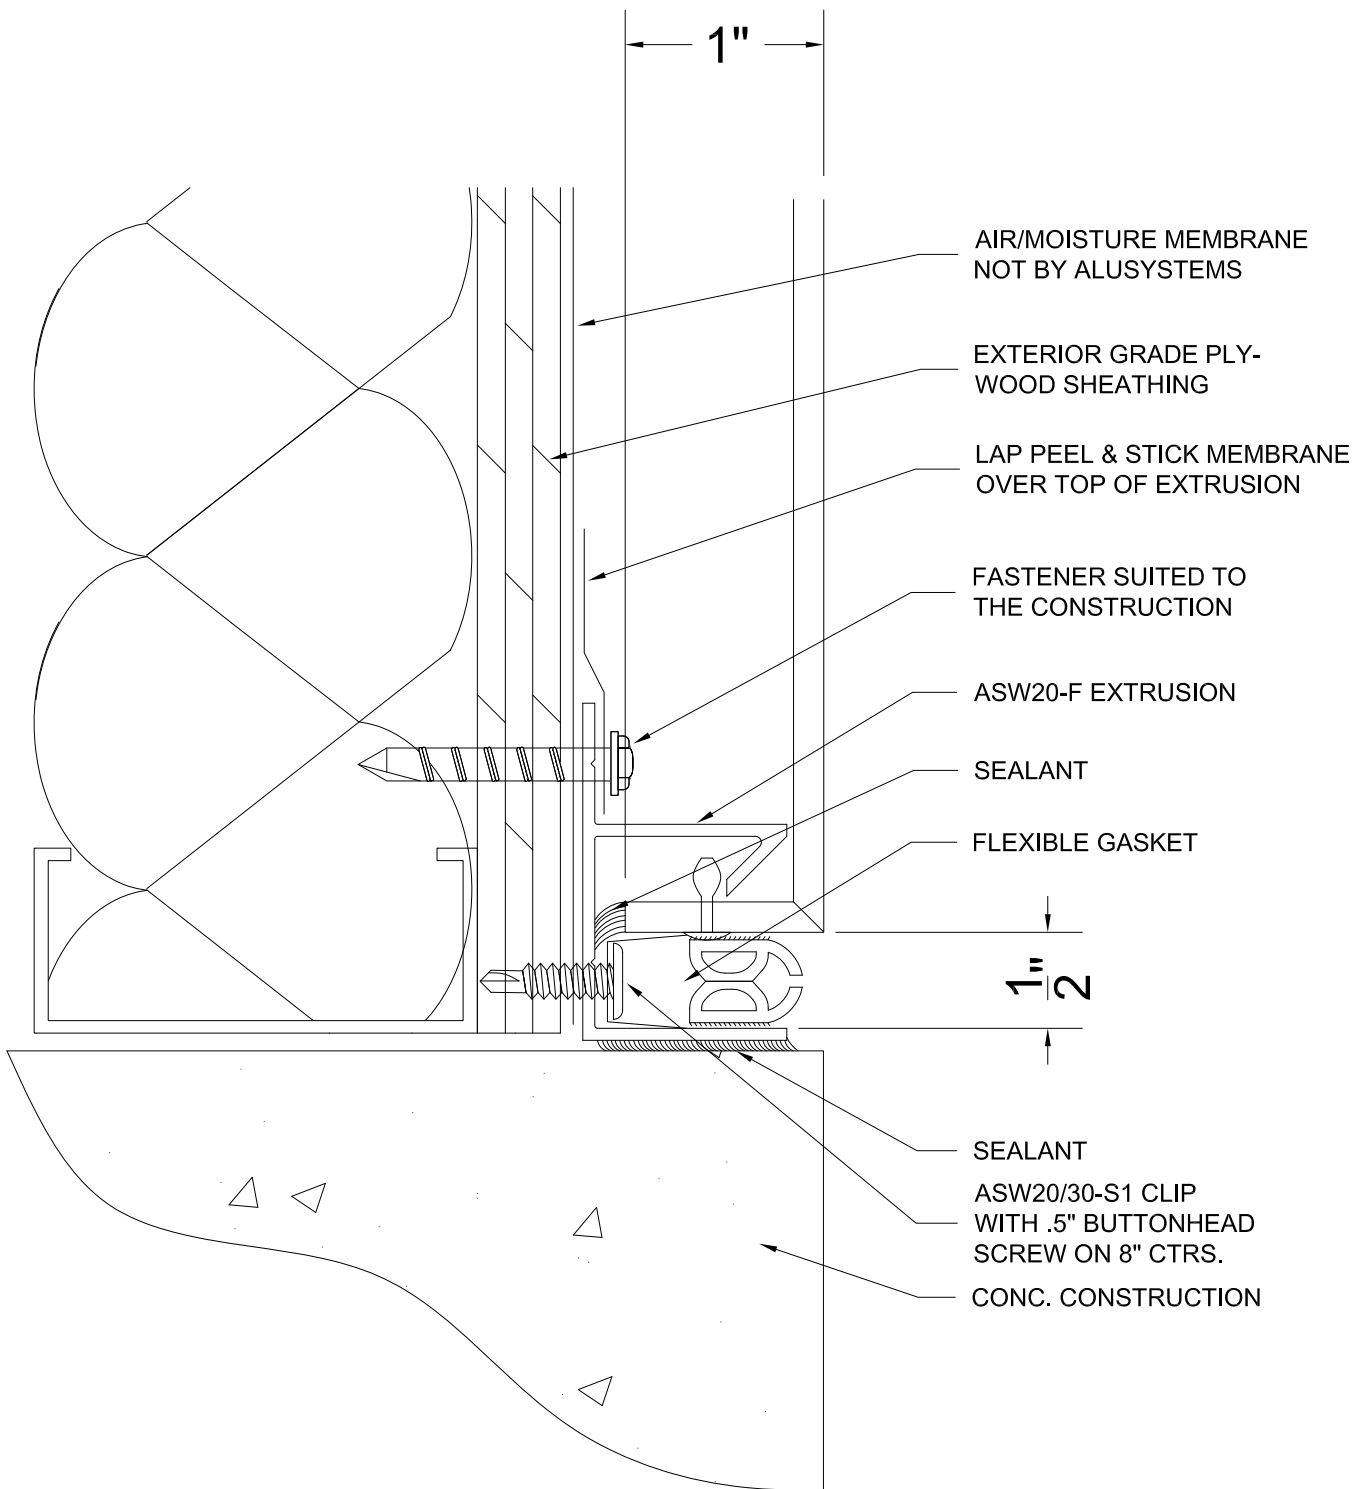

AIR/MOISTURE MEMBRANE  
NOT BY ALUSYSTEMS

EXTERIOR GRADE PLY-  
WOOD SHEATHING

LAP PEEL & STICK MEMBRANE  
OVER TOP OF EXTRUSION

FASTENER SUITED TO  
THE CONSTRUCTION

ASW20-F EXTRUSION

SEALANT

FLEXIBLE GASKET

1 1/2"

SEALANT  
ASW20/30-S1 CLIP  
WITH .5" BUTTONHEAD  
SCREW ON 8" CTRS.  
CONC. CONSTRUCTION

DATE:  
07/11/2013

TITLE:  
SYSTEM 20 DRY SEAL - FOUNDATION/CURB DETAIL

DWG. NO.  
S20-02

SCALE:  
FULL SCALE

ALUSYSTEMS