



SERIES 20 SYSTEM

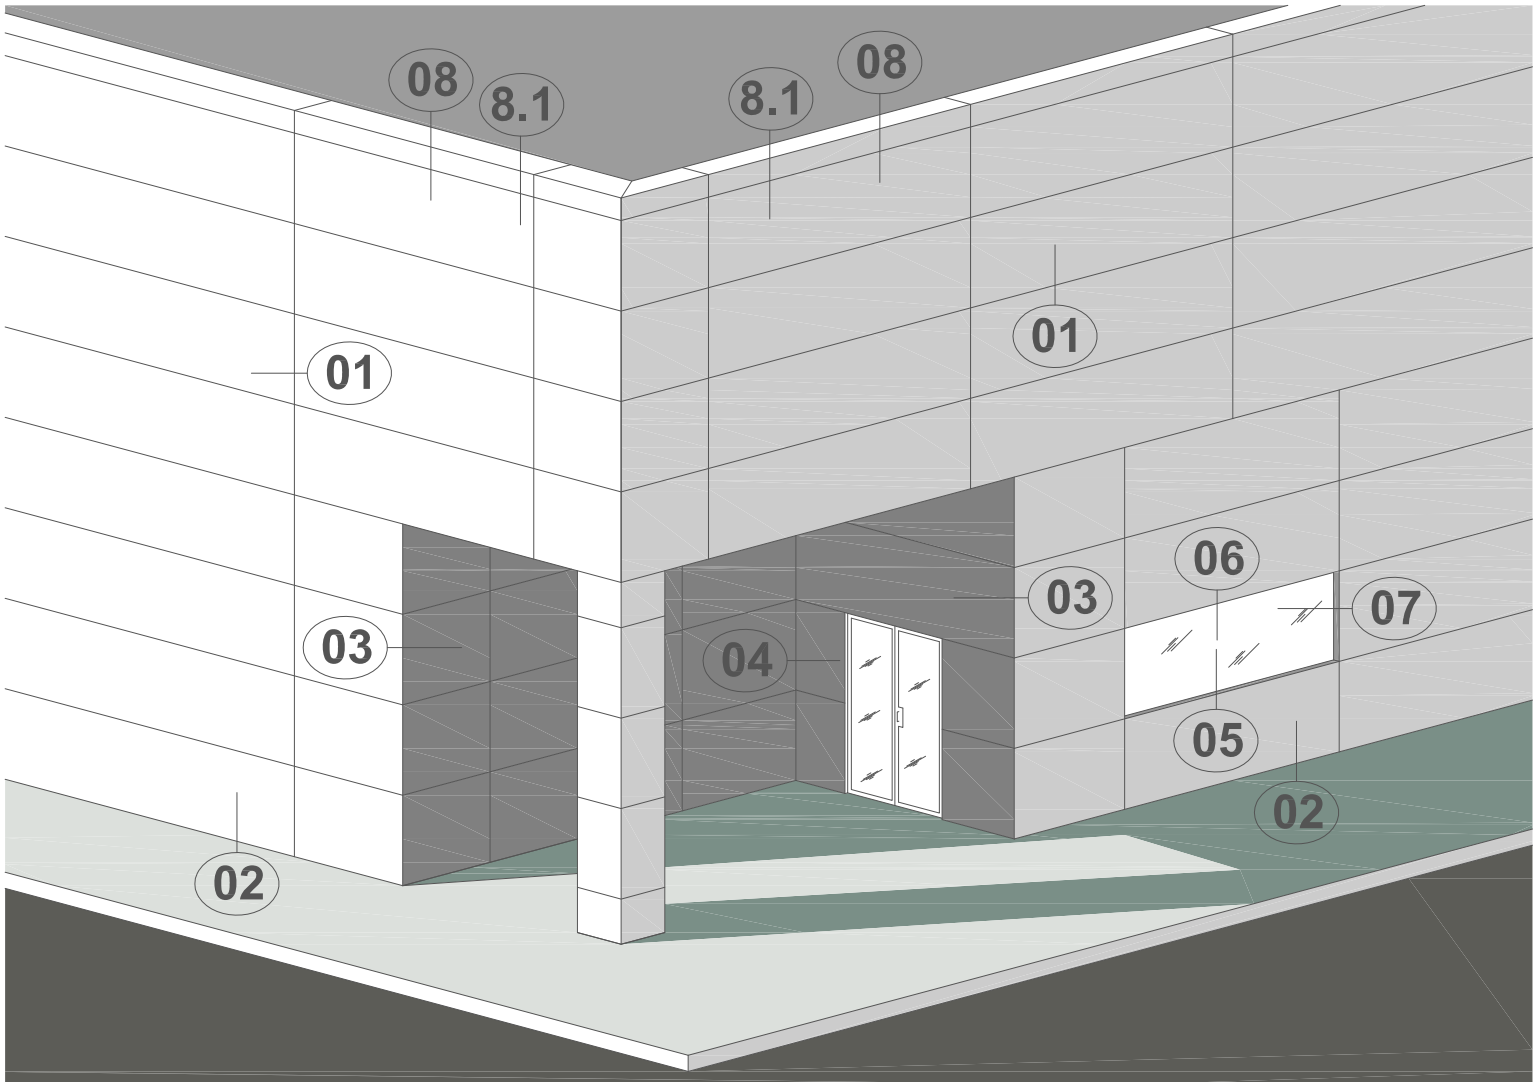

KEY ELEVATION

Series 20 Dry Joint
Aluminum Composite
Wall Panel System

- ① Typical Panel Joint
- ② Foundation/Curb Detail
- ③ Outside Corner Detail
- ④ Inside Corner Detail
- ⑤ Window Sill Detail
- ⑥ Window/Door Head
- ⑦ Window/Door Jamb
- ⑧ Standard Parapet Detail
- 8.1 Alternate Parapet Detail

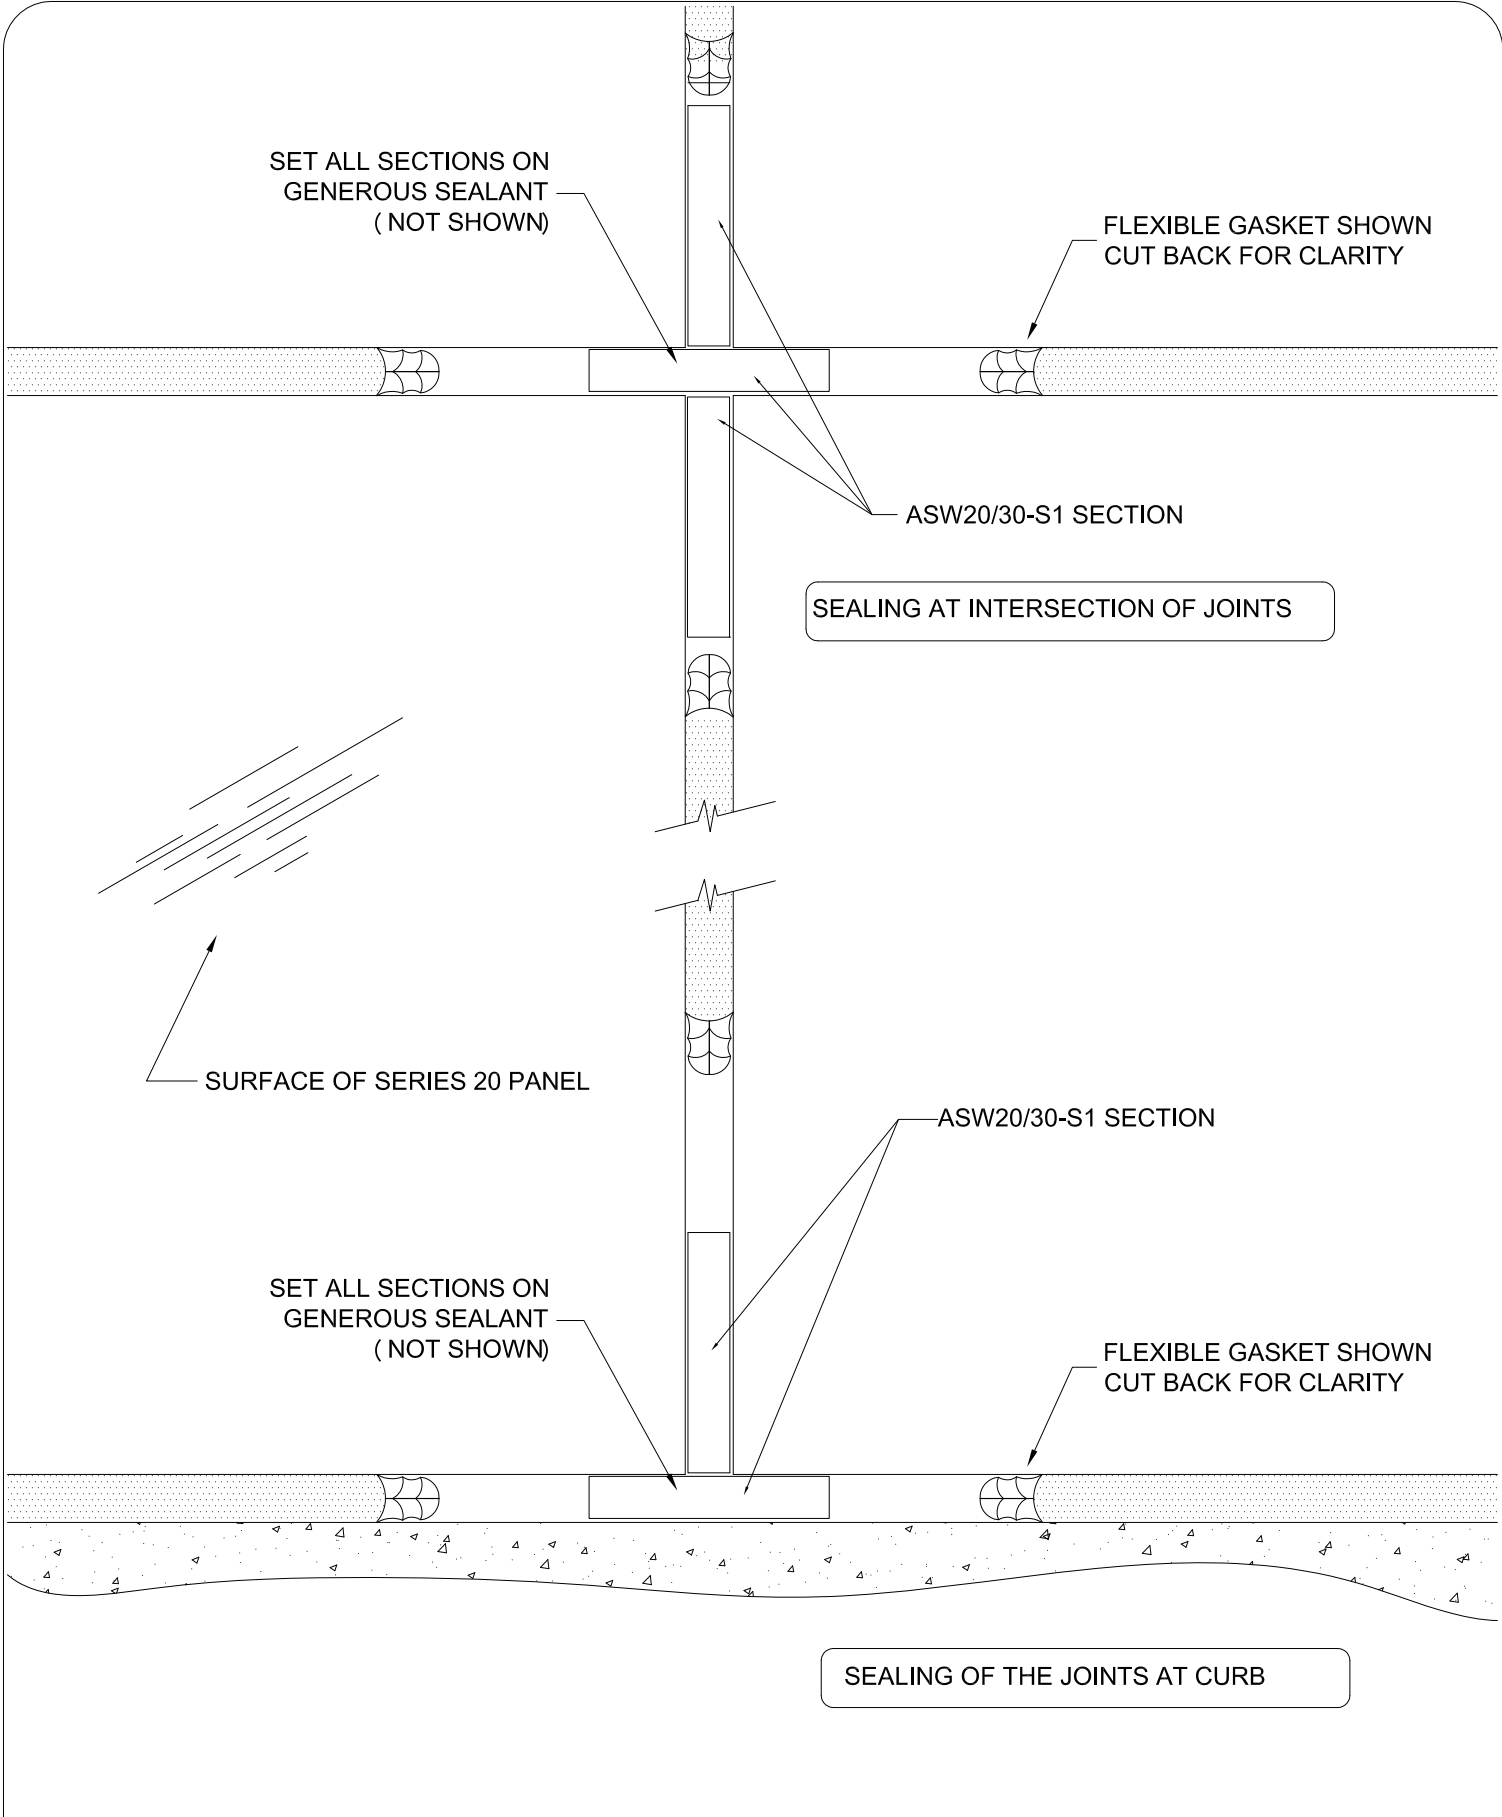

DATE:
07/11/2013

TITLE:
SYSTEM 20 DRY SEAL - SEALANT CLIP INSTALLATION DETAILS

DWG. NO.
S20-09

SCALE:
HALF SCALE

A L U S Y S T E M S