


SERIES 20 SYSTEM

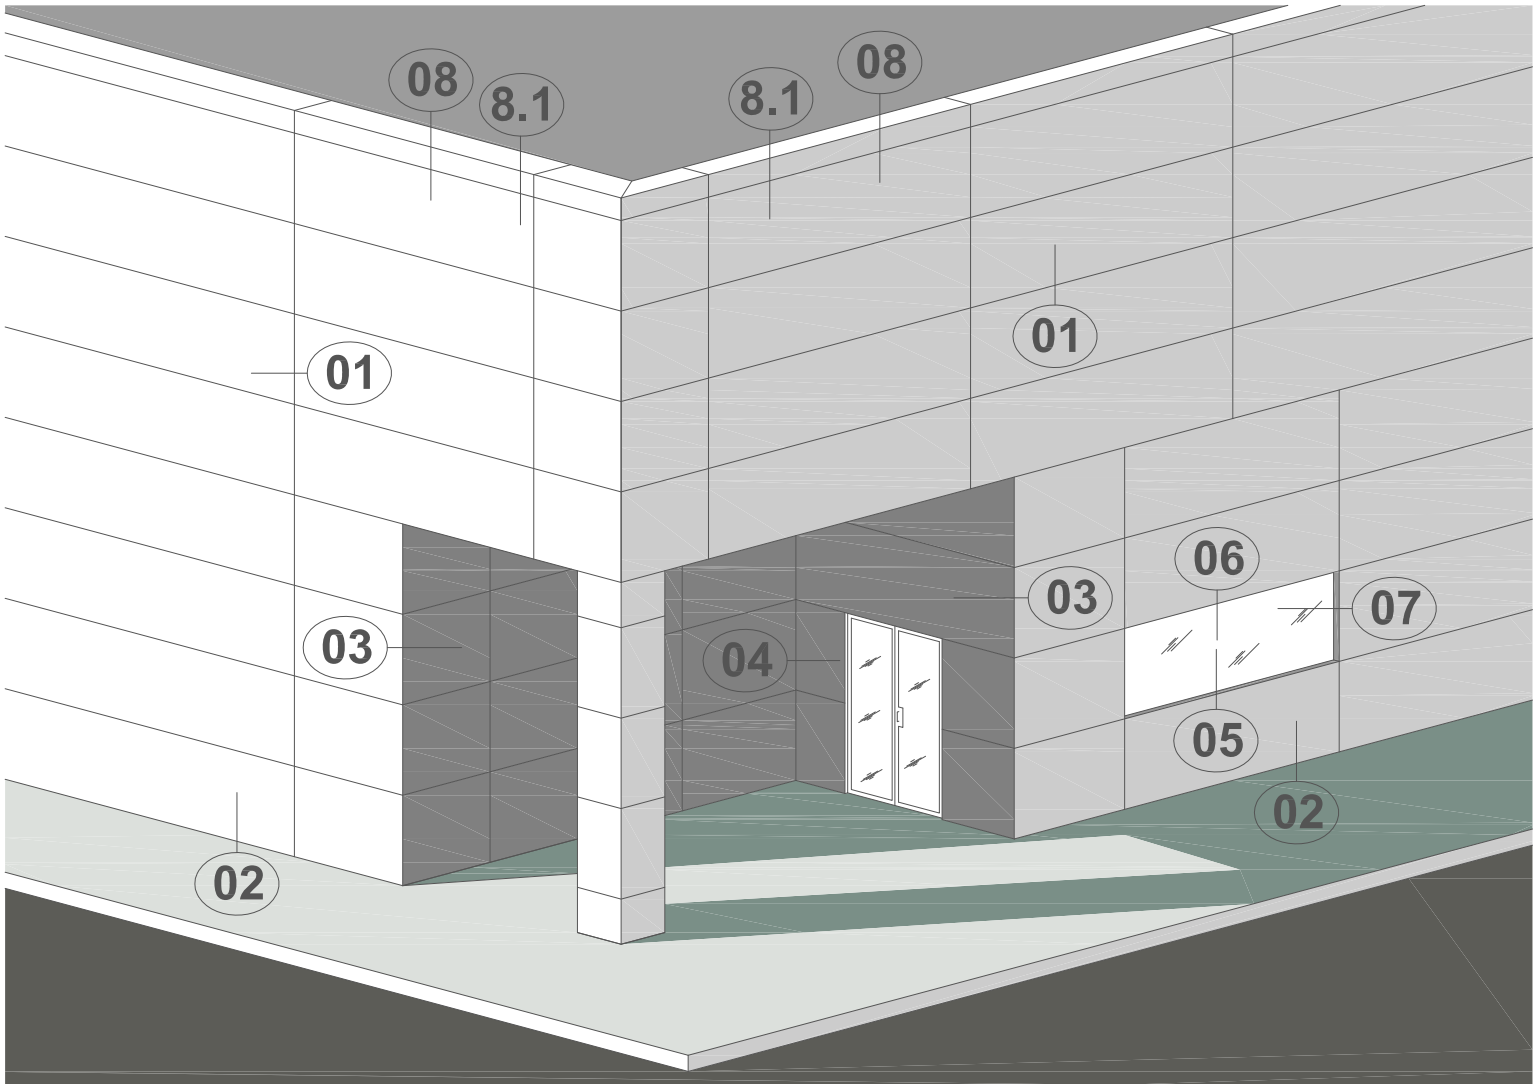


KEY ELEVATION

Series 20 Dry Joint
Aluminum Composite
Wall Panel System

- ① Typical Panel Joint
- ② Foundation/Curb Detail
- ③ Outside Corner Detail
- ④ Inside Corner Detail
- ⑤ Window Sill Detail
- ⑥ Window/Door Head
- ⑦ Window/Door Jamb
- ⑧ Standard Parapet Detail
- 8.1 Alternate Parapet Detail

AIR/MOISTURE MEMBRANE
 NOT BY ALUSYSTEMS
 TO CARRY OVER
 TOP OF PARAPET CONST.
 FASTENER SUITED TO
 THE CONSTRUCTION
 ASW20-F FOUNDATION
 EXTRUSION

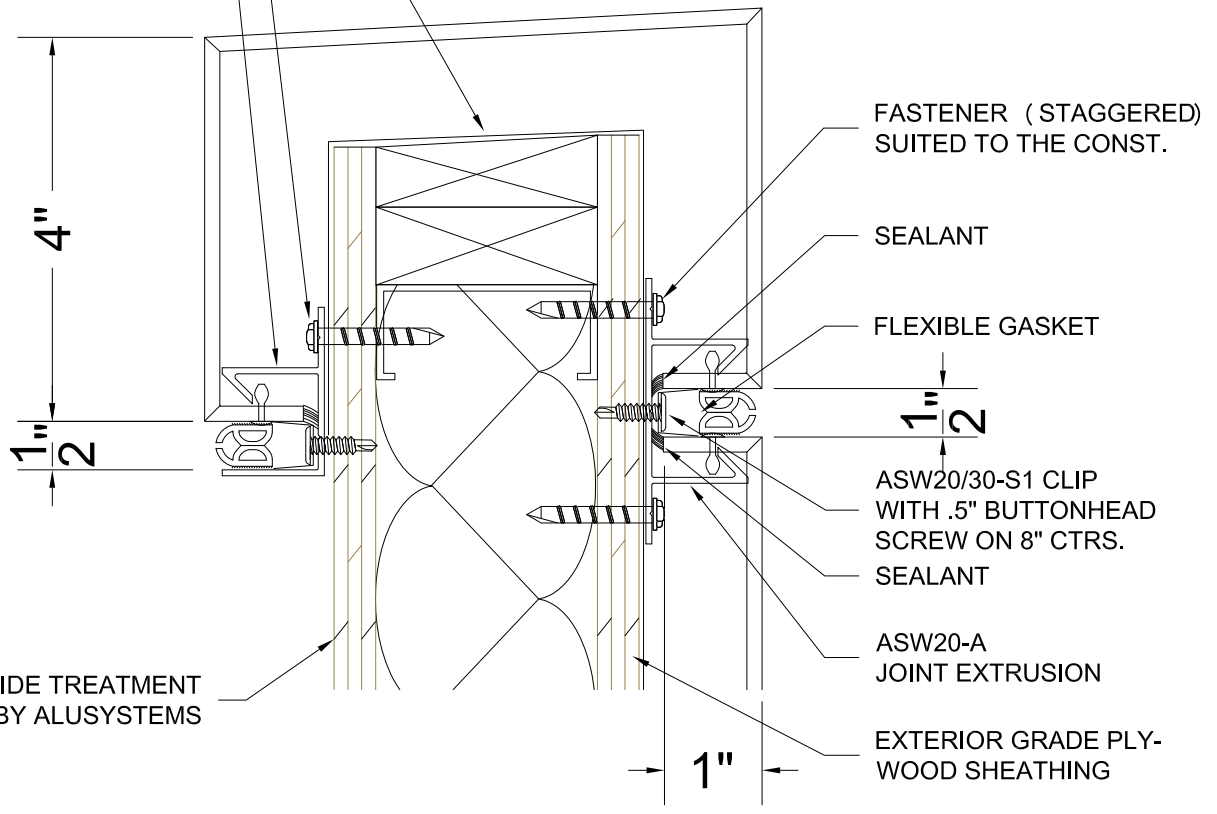

FASTENER (STAGGERED)
 SUITED TO THE CONST.
 SEALANT
 FLEXIBLE GASKET
 1/2
 ASW20/30-S1 CLIP
 WITH .5" BUTTONHEAD
 SCREW ON 8" CTRS.
 SEALANT
 ASW20-A
 JOINT EXTRUSION
 1"
 EXTERIOR GRADE PLY-
 WOOD SHEATHING

BACK SIDE TREATMENT
 NOT BY ALUSYSTEMS

DATE: 07/11/2013	TITLE: SYSTEM 20 WET SEAL - STANDARD PARAPET DETAIL	
DWG. NO. S20-08	SCALE: HALF SCALE	A L U S Y S T E M S