


SERIES 20 SYSTEM

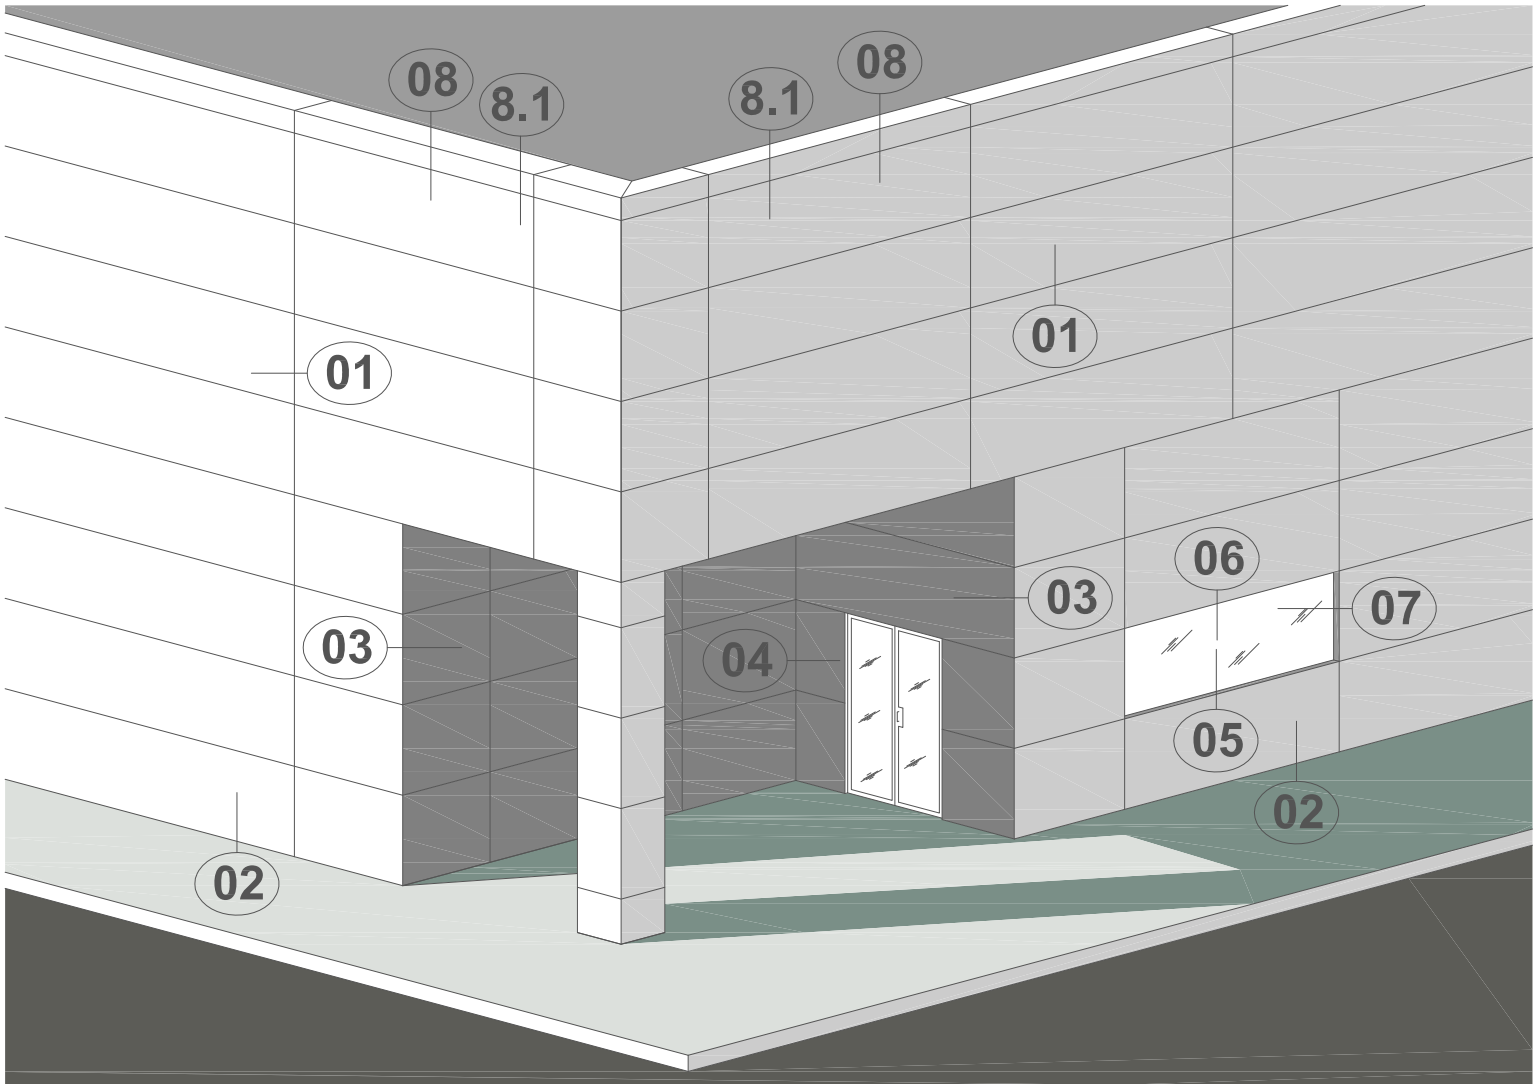


KEY ELEVATION

ALUSYSTEMS

Series 20 Dry Joint
Aluminum Composite
Wall Panel System

- ① Typical Panel Joint
- ② Foundation/Curb Detail
- ③ Outside Corner Detail
- ④ Inside Corner Detail
- ⑤ Window Sill Detail
- ⑥ Window/Door Head
- ⑦ Window/Door Jamb
- ⑧ Standard Parapet Detail
- 8.1 Alternate Parapet Detail

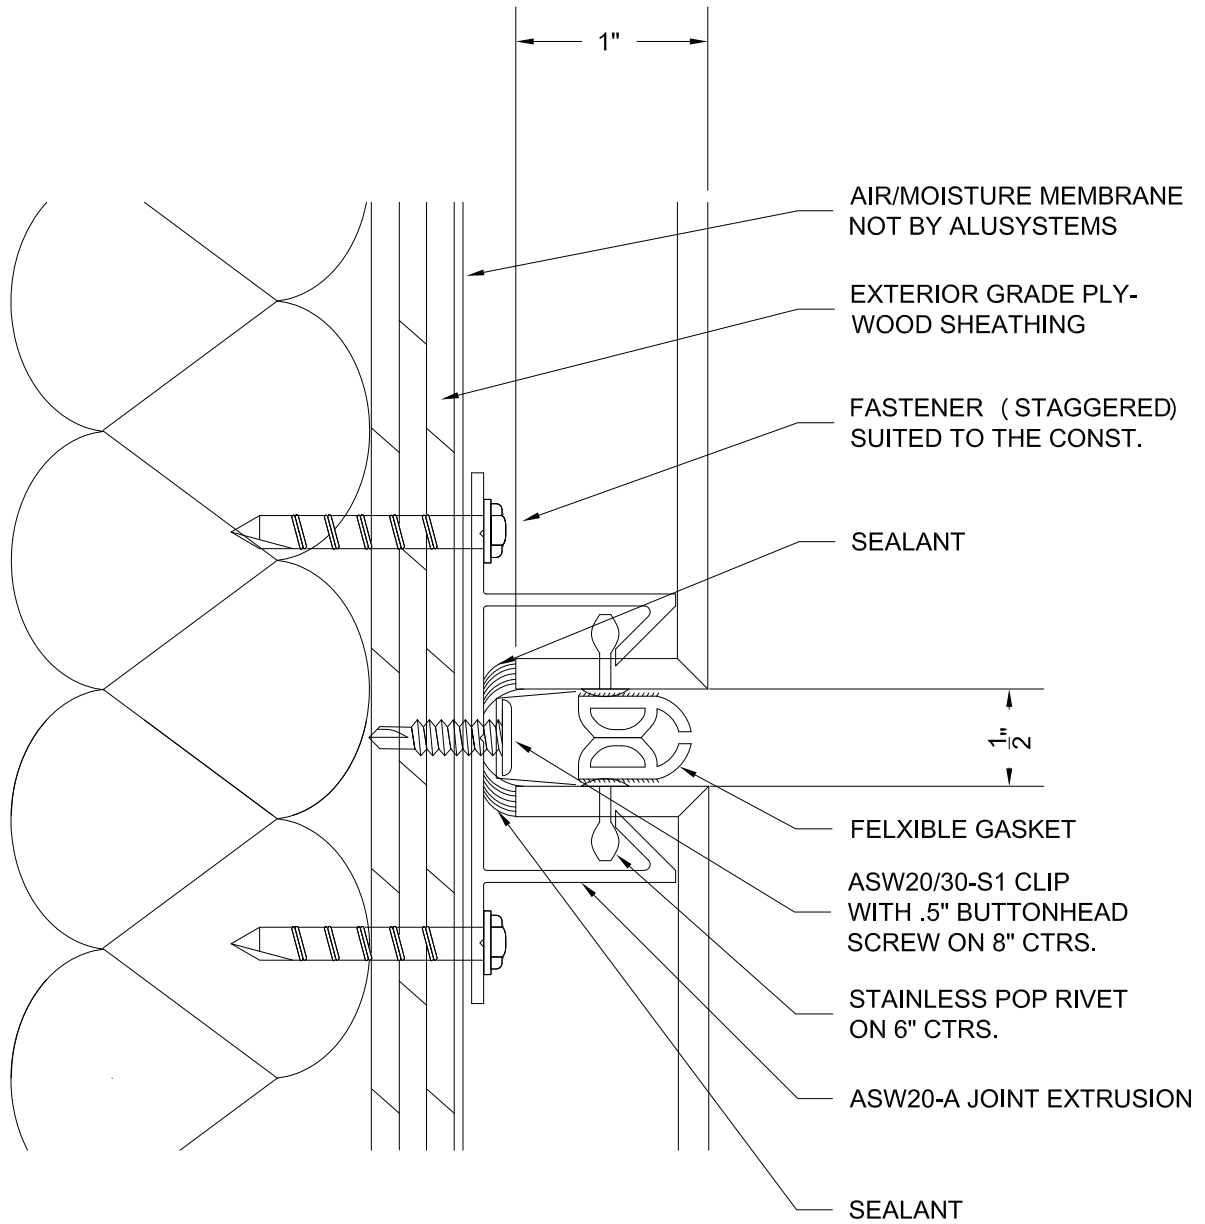

DATE:
07/11/2013

TITLE:
SYSTEM 20 DRY SEAL - TYPICAL JOINT

DWG. NO.
S20-01

SCALE:
FULL SCALE

ALUSYSTEMS