



SERIES 20 SYSTEM

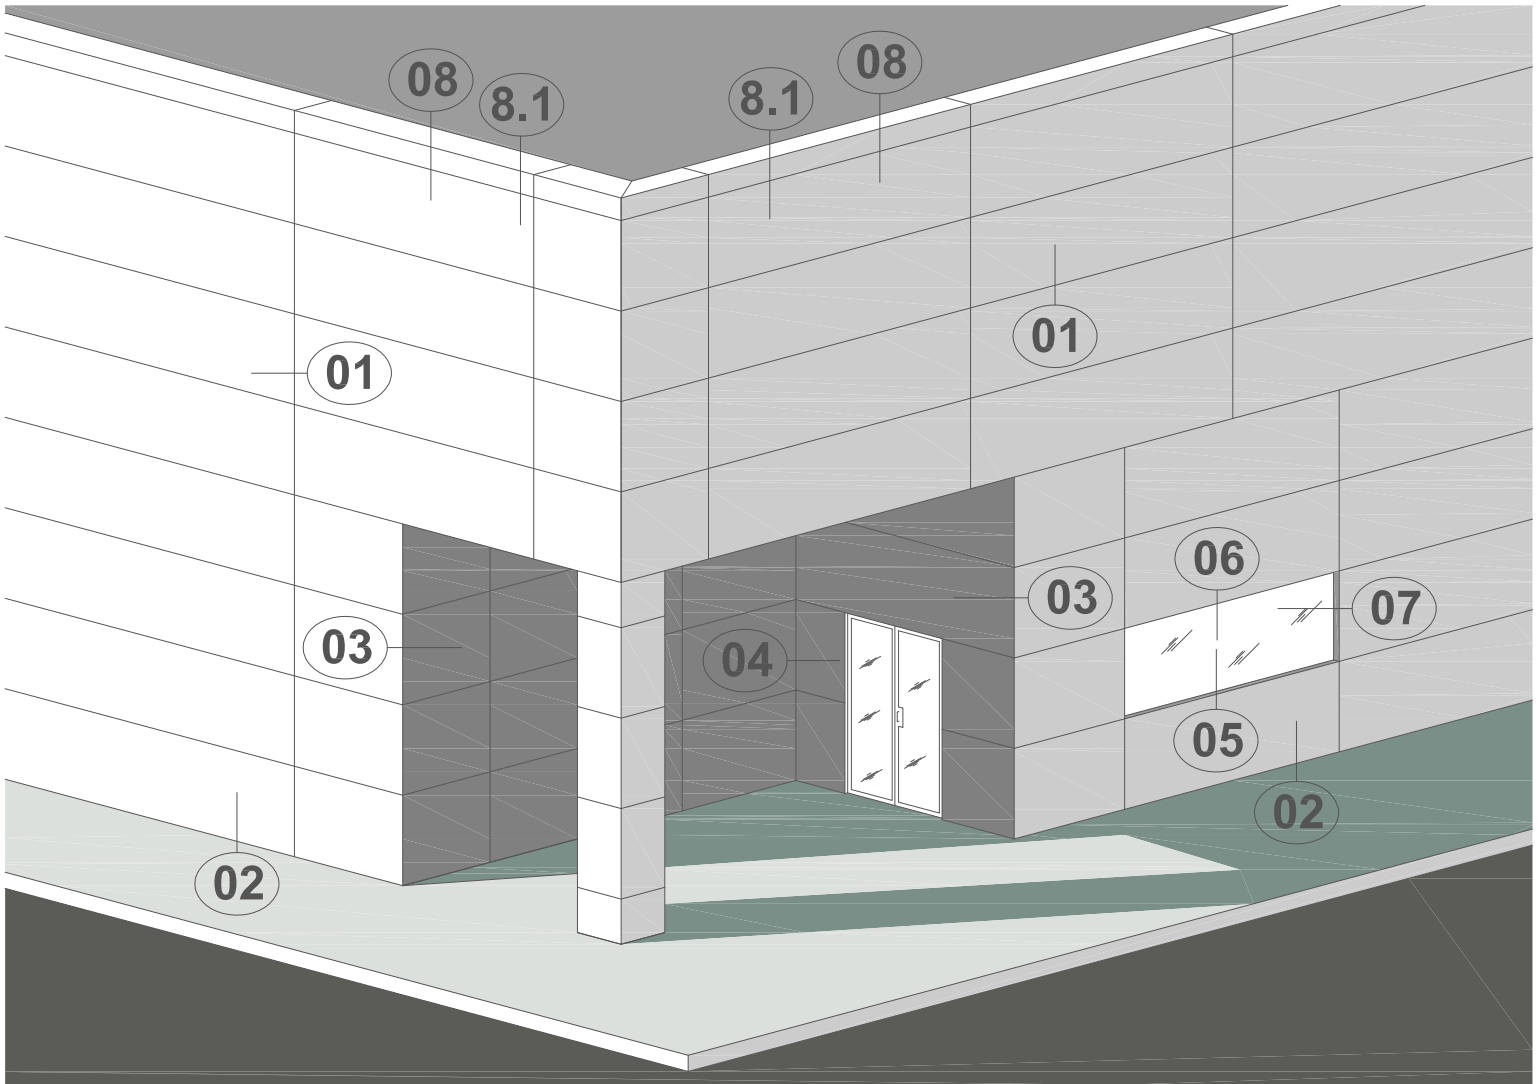

KEY ELEVATION

Series 20 Dry Joint
Aluminum Composite
Wall Panel System

- ① Typical Panel Joint
- ② Foundation/Curb Detail
- ③ Outside Corner Detail
- ④ Inside Corner Detail
- ⑤ Window Sill Detail
- ⑥ Window/Door Head
- ⑦ Window/Door Jamb
- ⑧ Standard Parapet Detail
- 8.1 Alternate Parapet Detail

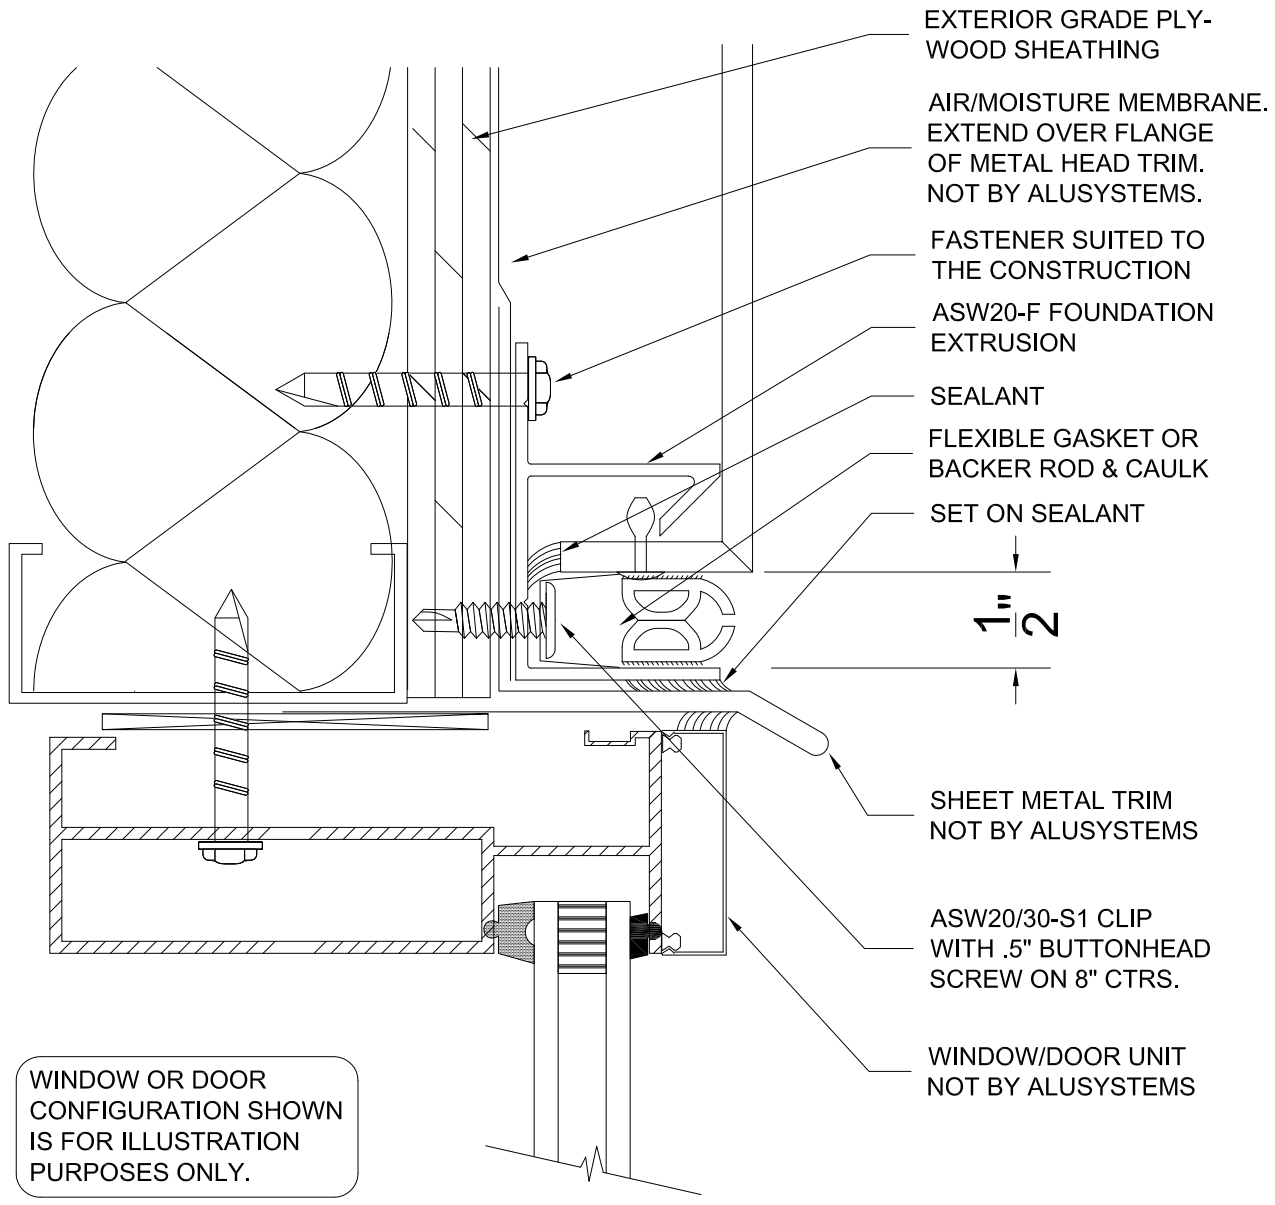

WINDOW OR DOOR CONFIGURATION SHOWN IS FOR ILLUSTRATION PURPOSES ONLY.

EXTERIOR GRADE PLYWOOD SHEATHING

AIR/MOISTURE MEMBRANE. EXTEND OVER FLANGE OF METAL HEAD TRIM. NOT BY ALUSYSTEMS.

FASTENER SUITED TO THE CONSTRUCTION

ASW20-F FOUNDATION EXTRUSION

SEALANT

FLEXIBLE GASKET OR BACKER ROD & CAULK

SET ON SEALANT

1 1/2

SHEET METAL TRIM NOT BY ALUSYSTEMS

ASW20/30-S1 CLIP WITH .5" BUTTONHEAD SCREW ON 8" CTRS.

WINDOW/DOOR UNIT NOT BY ALUSYSTEMS

DATE: 07/11/2013	TITLE: SYSTEM 20 DRY SEAL - WINDOW/DOOR HEAD DETAIL	
DWG. NO. S20-06	SCALE: FULL SCALE	