



SERIES 40 SYSTEM

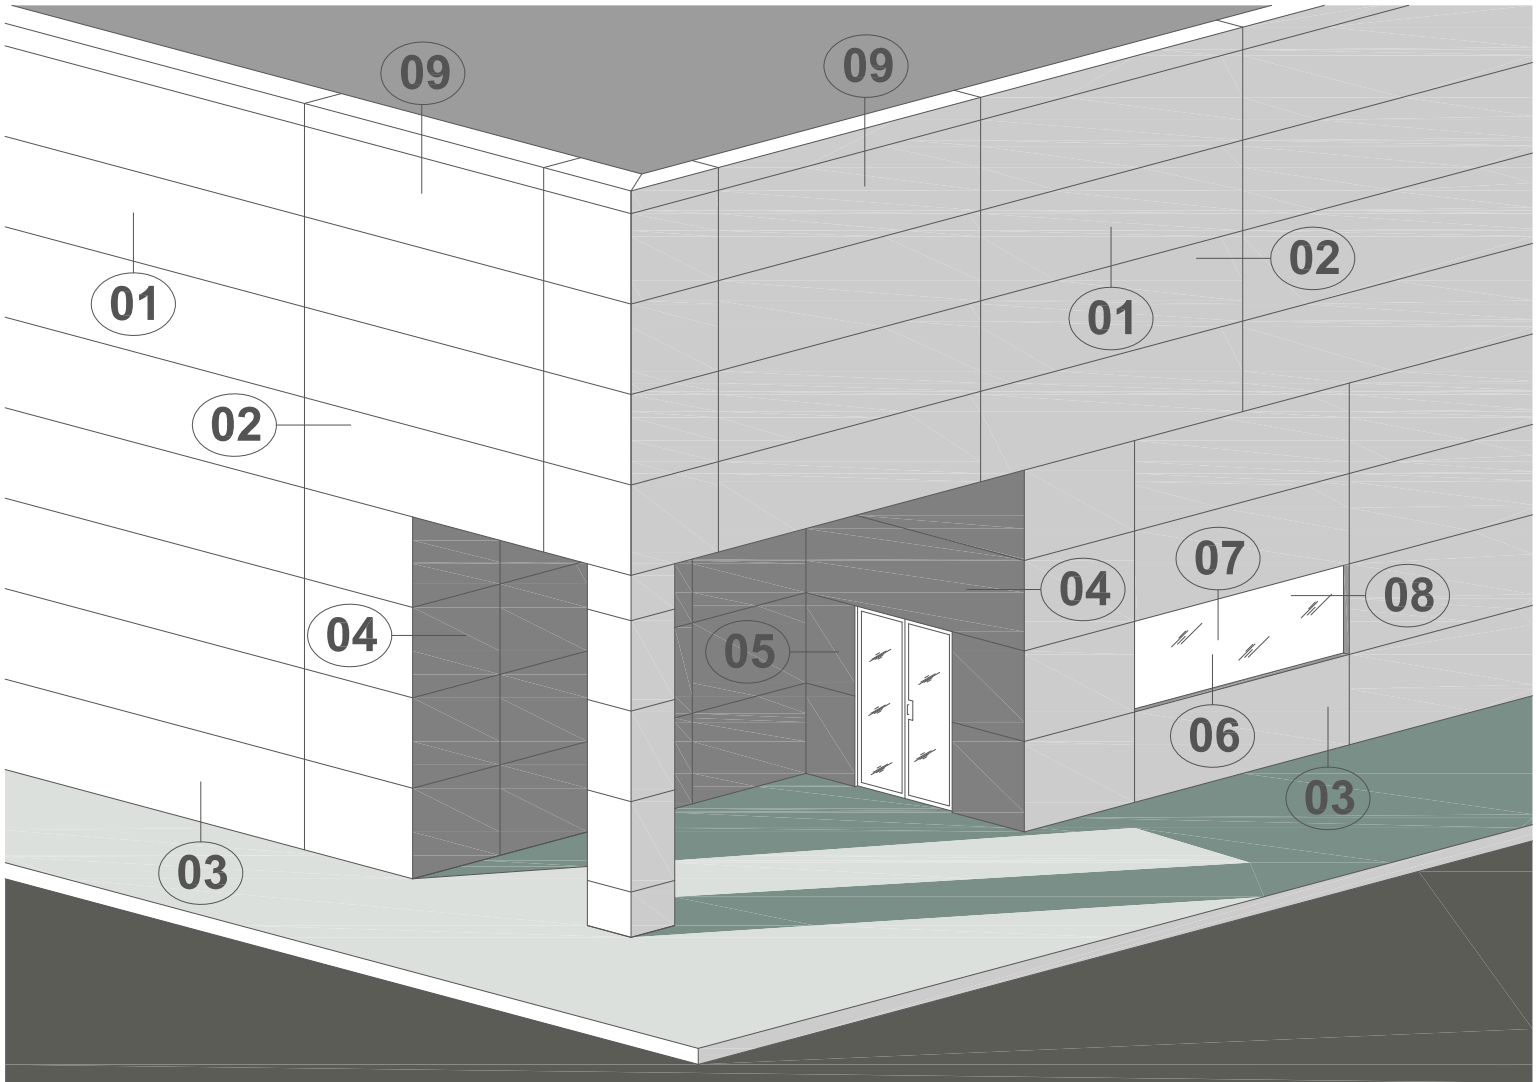

KEY ELEVATION

Series 40 Rain Screen
Aluminum Composite
Wall Panel System

- ① Horizontal Panel Joint
- ② Vertical Panel Joint
- ③ Foundation/Curb Detail
- ④ Outside Corner Detail
- ⑤ Inside Corner Detail
- ⑥ Window/Door Sill
- ⑦ Window/Door head
- ⑧ Window/Door Jamb
- ⑨ Standard Parapet Detail

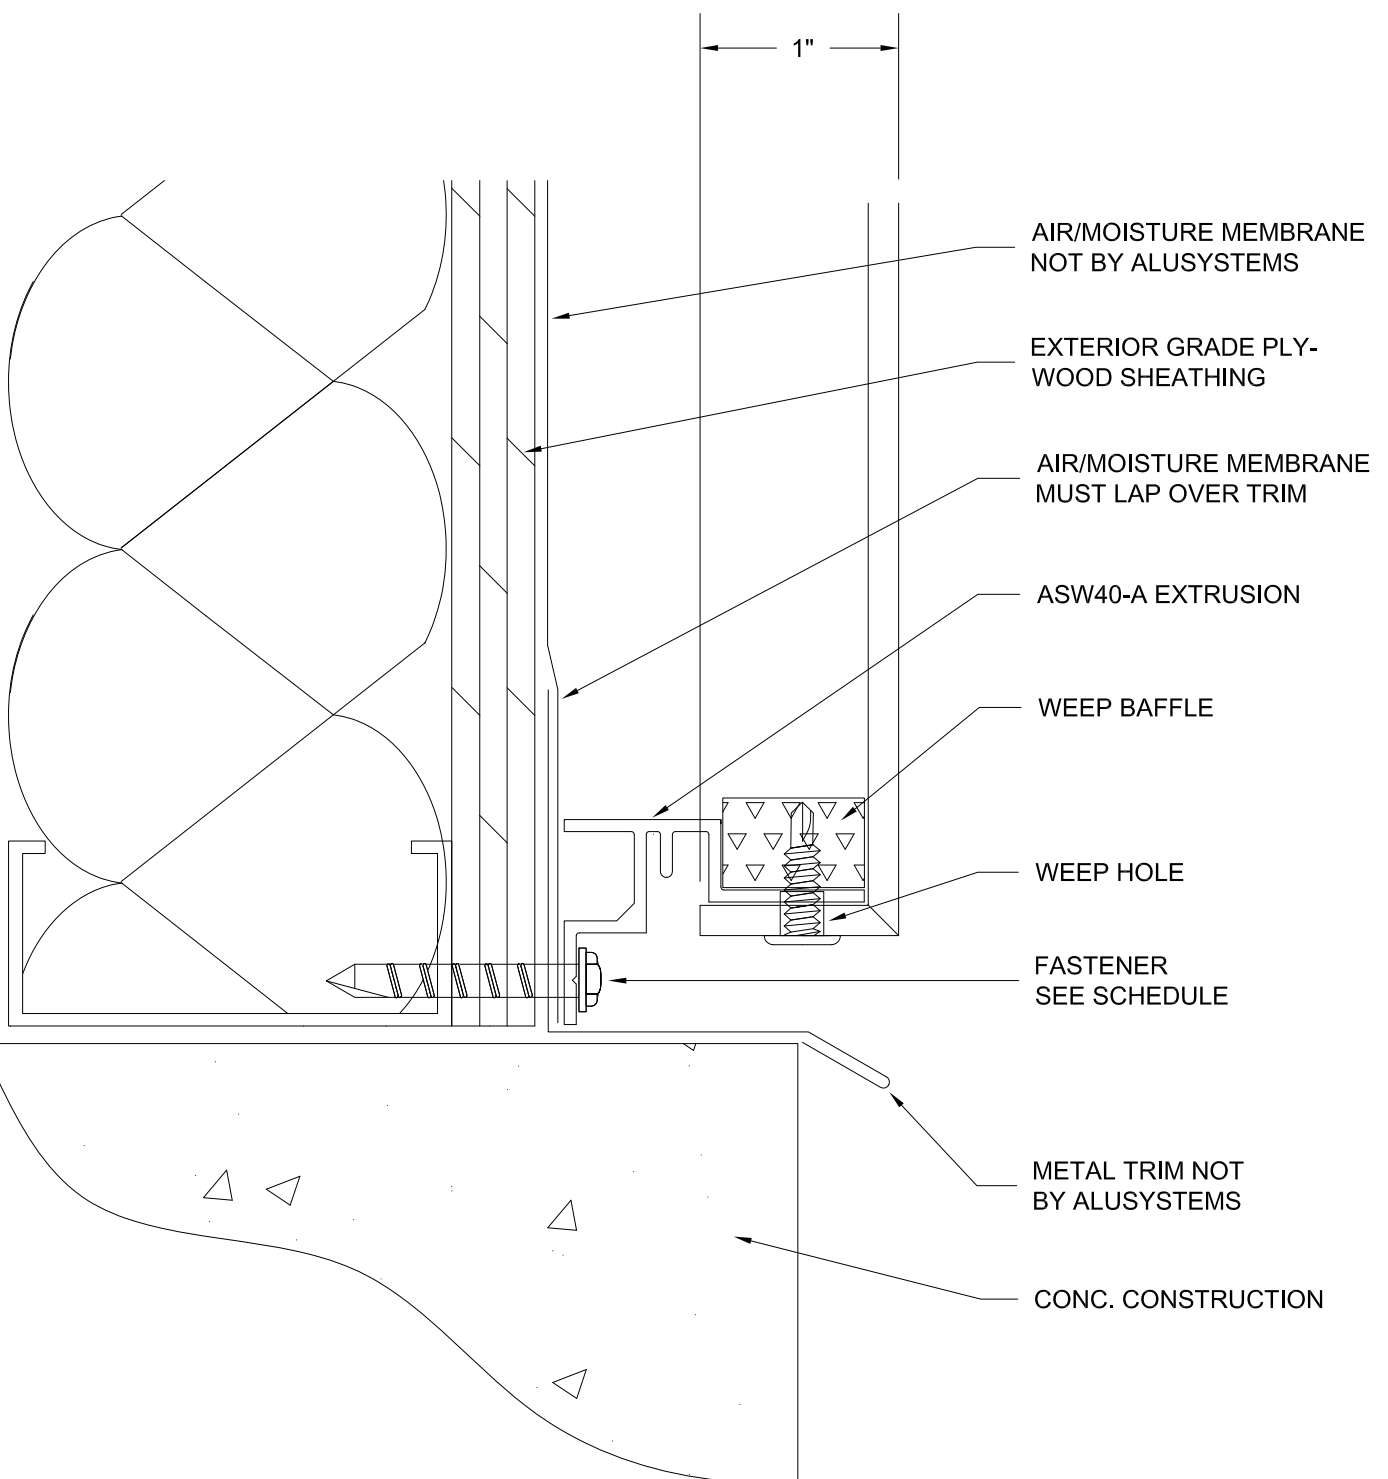

AIR/MOISTURE MEMBRANE
NOT BY ALUSYSTEMS

EXTERIOR GRADE PLY-
WOOD SHEATHING

AIR/MOISTURE MEMBRANE
MUST LAP OVER TRIM

ASW40-A EXTRUSION

WEEP BAFFLE

WEEP HOLE

FASTENER
SEE SCHEDULE

METAL TRIM NOT
BY ALUSYSTEMS

CONC. CONSTRUCTION

DATE: 10/31/2012	TITLE: SYSTEM 40 RAIN SCREEN - FOUNDATION/CURB DETAIL	
DWG. NO. S40-03	SCALE: FULL SCALE	ALUSYSTEMS