



SERIES 40 SYSTEM

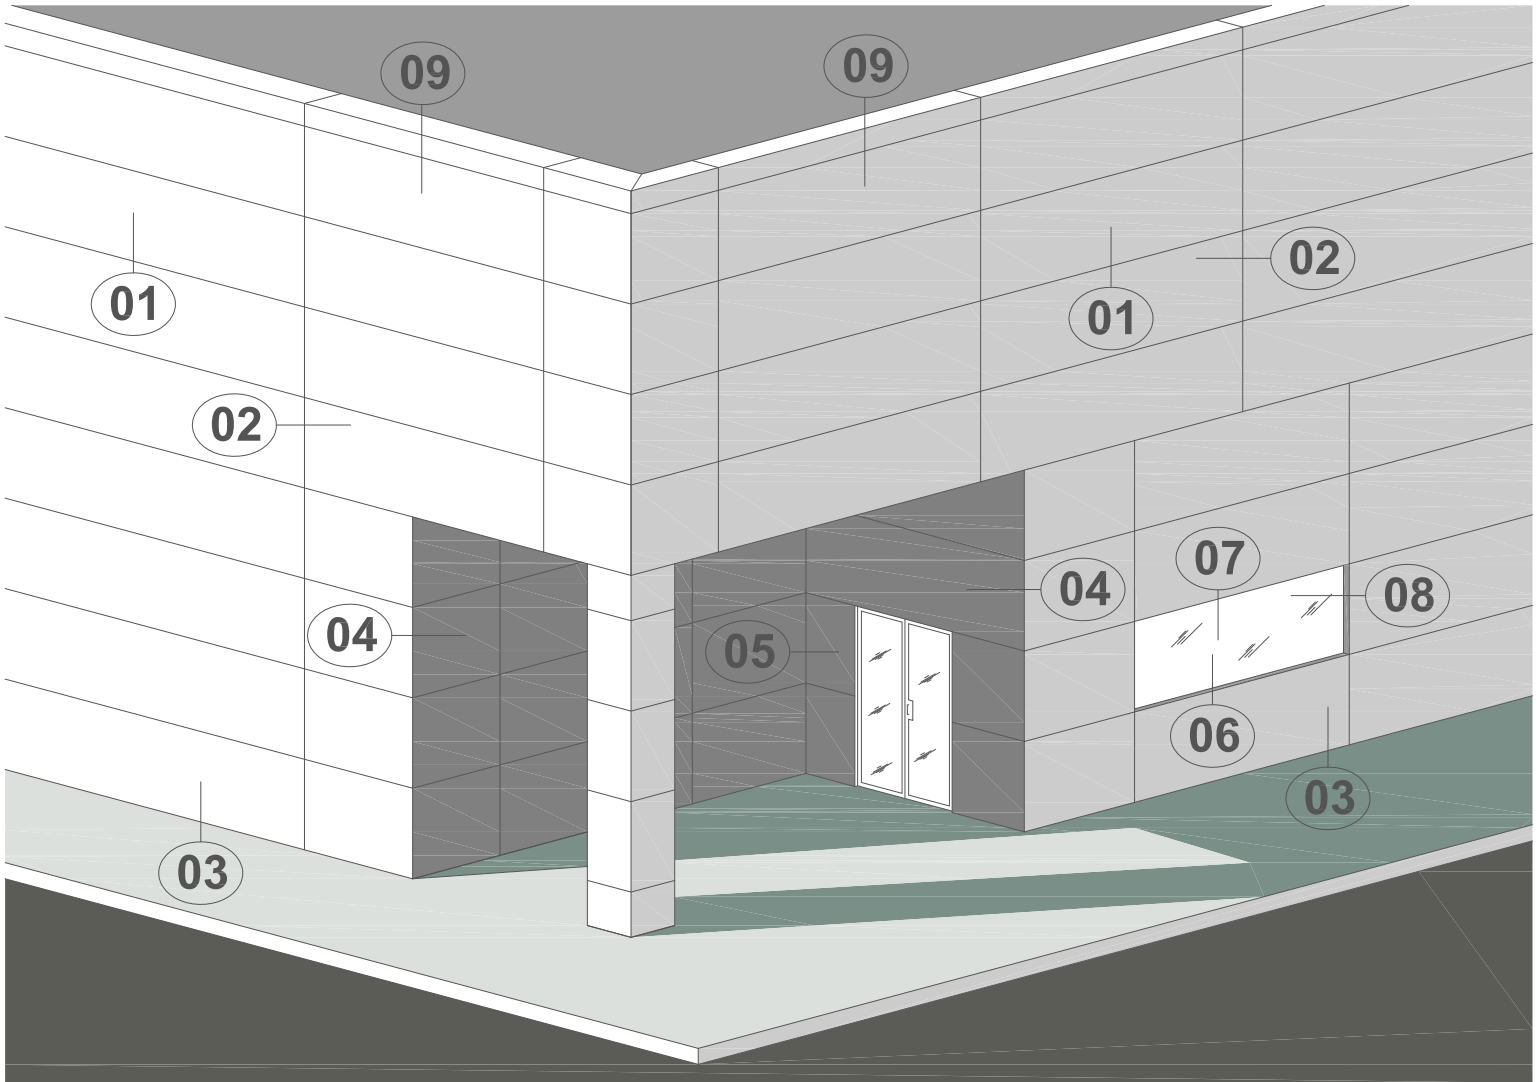

KEY ELEVATION

Series 40 Rain Screen
Aluminum Composite
Wall Panel System

- ① Horizontal Panel Joint
- ② Vertical Panel Joint
- ③ Foundation/Curb Detail
- ④ Outside Corner Detail
- ⑤ Inside Corner Detail
- ⑥ Window/Door Sill
- ⑦ Window/Door head
- ⑧ Window/Door Jamb
- ⑨ Standard Parapet Detail

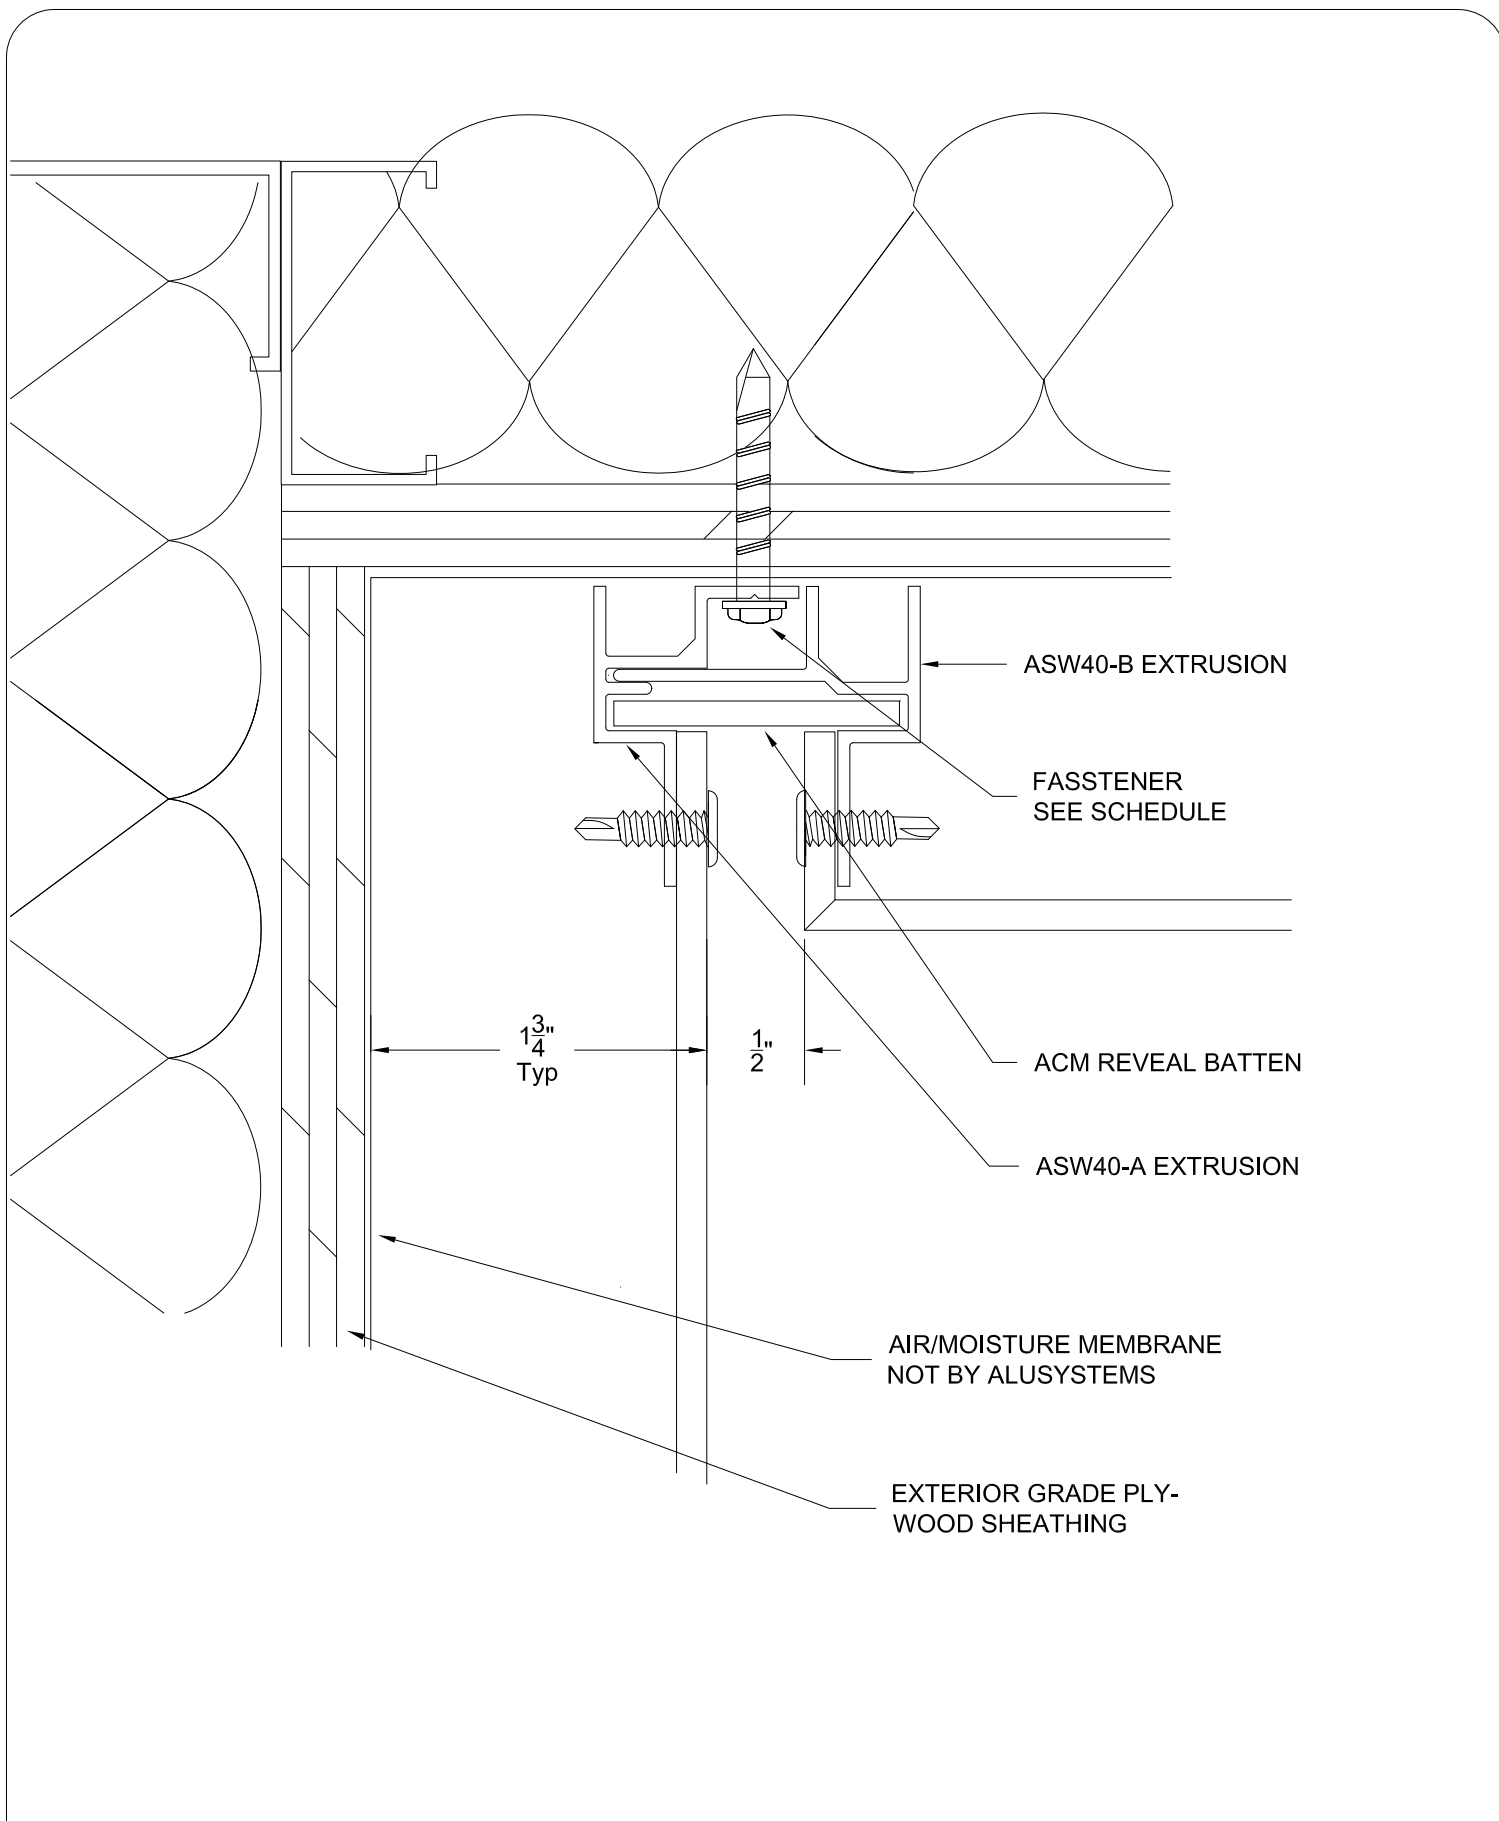

DATE:
10/31/2012

TITLE:
SYSTEM 40 RAIN SCREEN - TYP. INSIDE CORNER DETAIL

DWG. NO.
S40-05

SCALE:
FULL SCALE

ALUSYSTEMS