



SERIES 40 SYSTEM

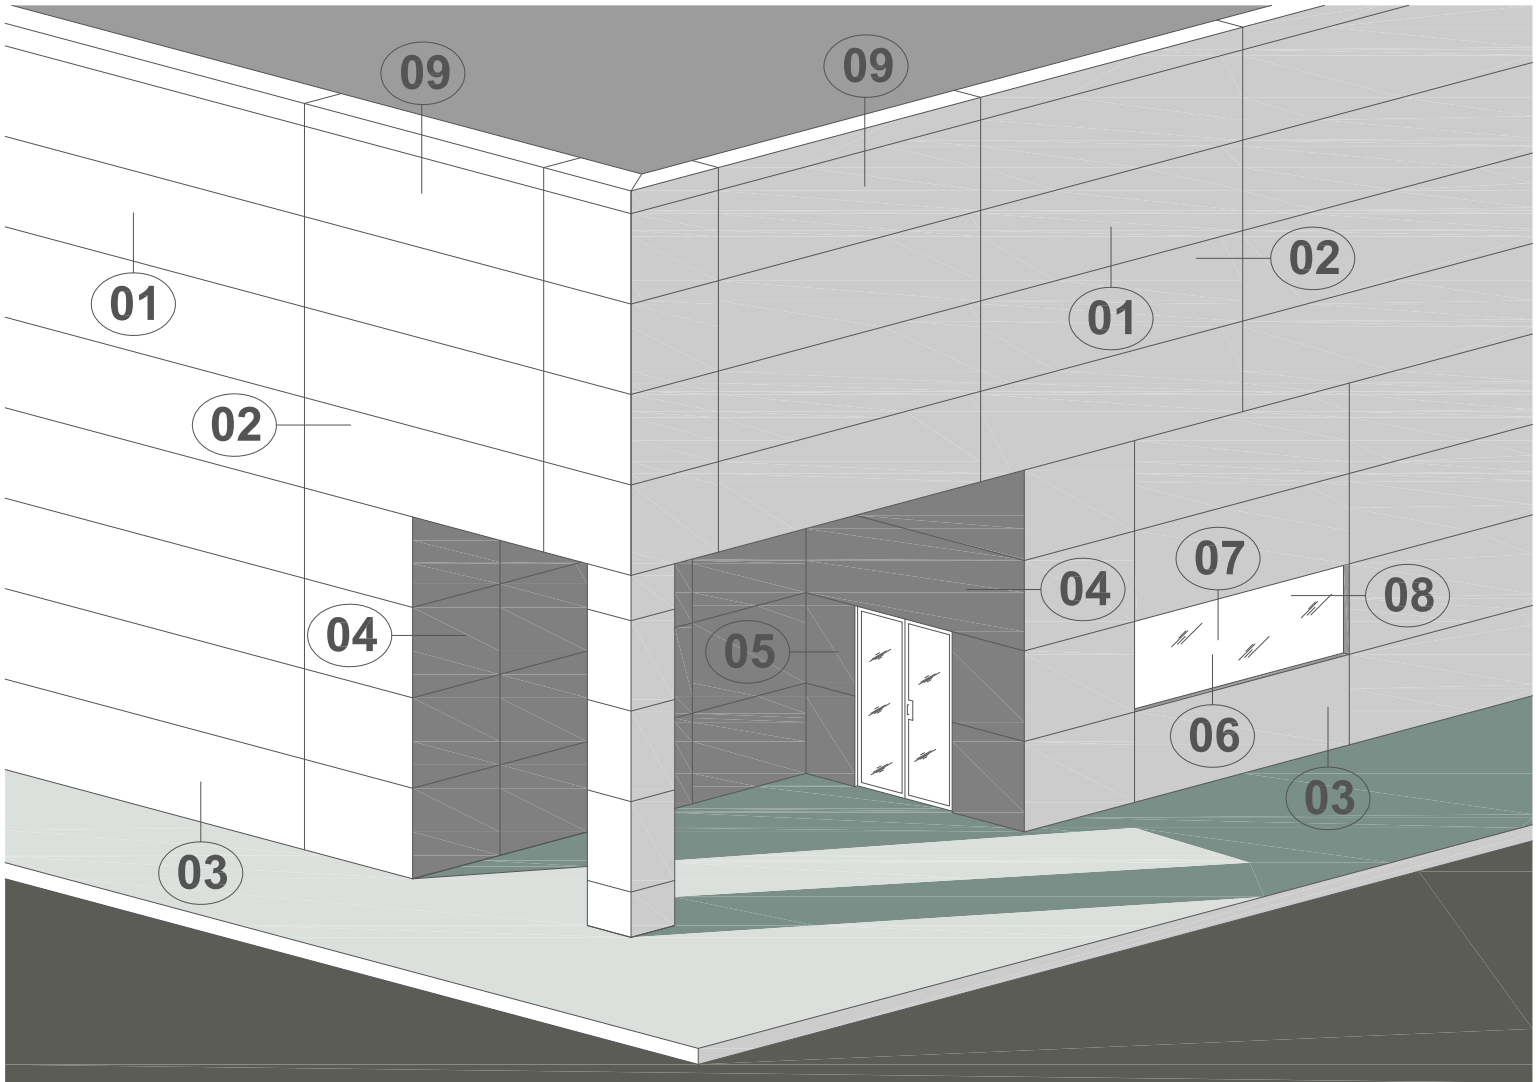

KEY ELEVATION

Series 40 Rain Screen
Aluminum Composite
Wall Panel System

- 01 Horizontal Panel Joint
- 02 Vertical Panel Joint
- 03 Foundation/Curb Detail
- 04 Outside Corner Detail
- 05 Inside Corner Detail
- 06 Window/Door Sill
- 07 Window/Door head
- 08 Window/Door Jamb
- 09 Standard Parapet Detail

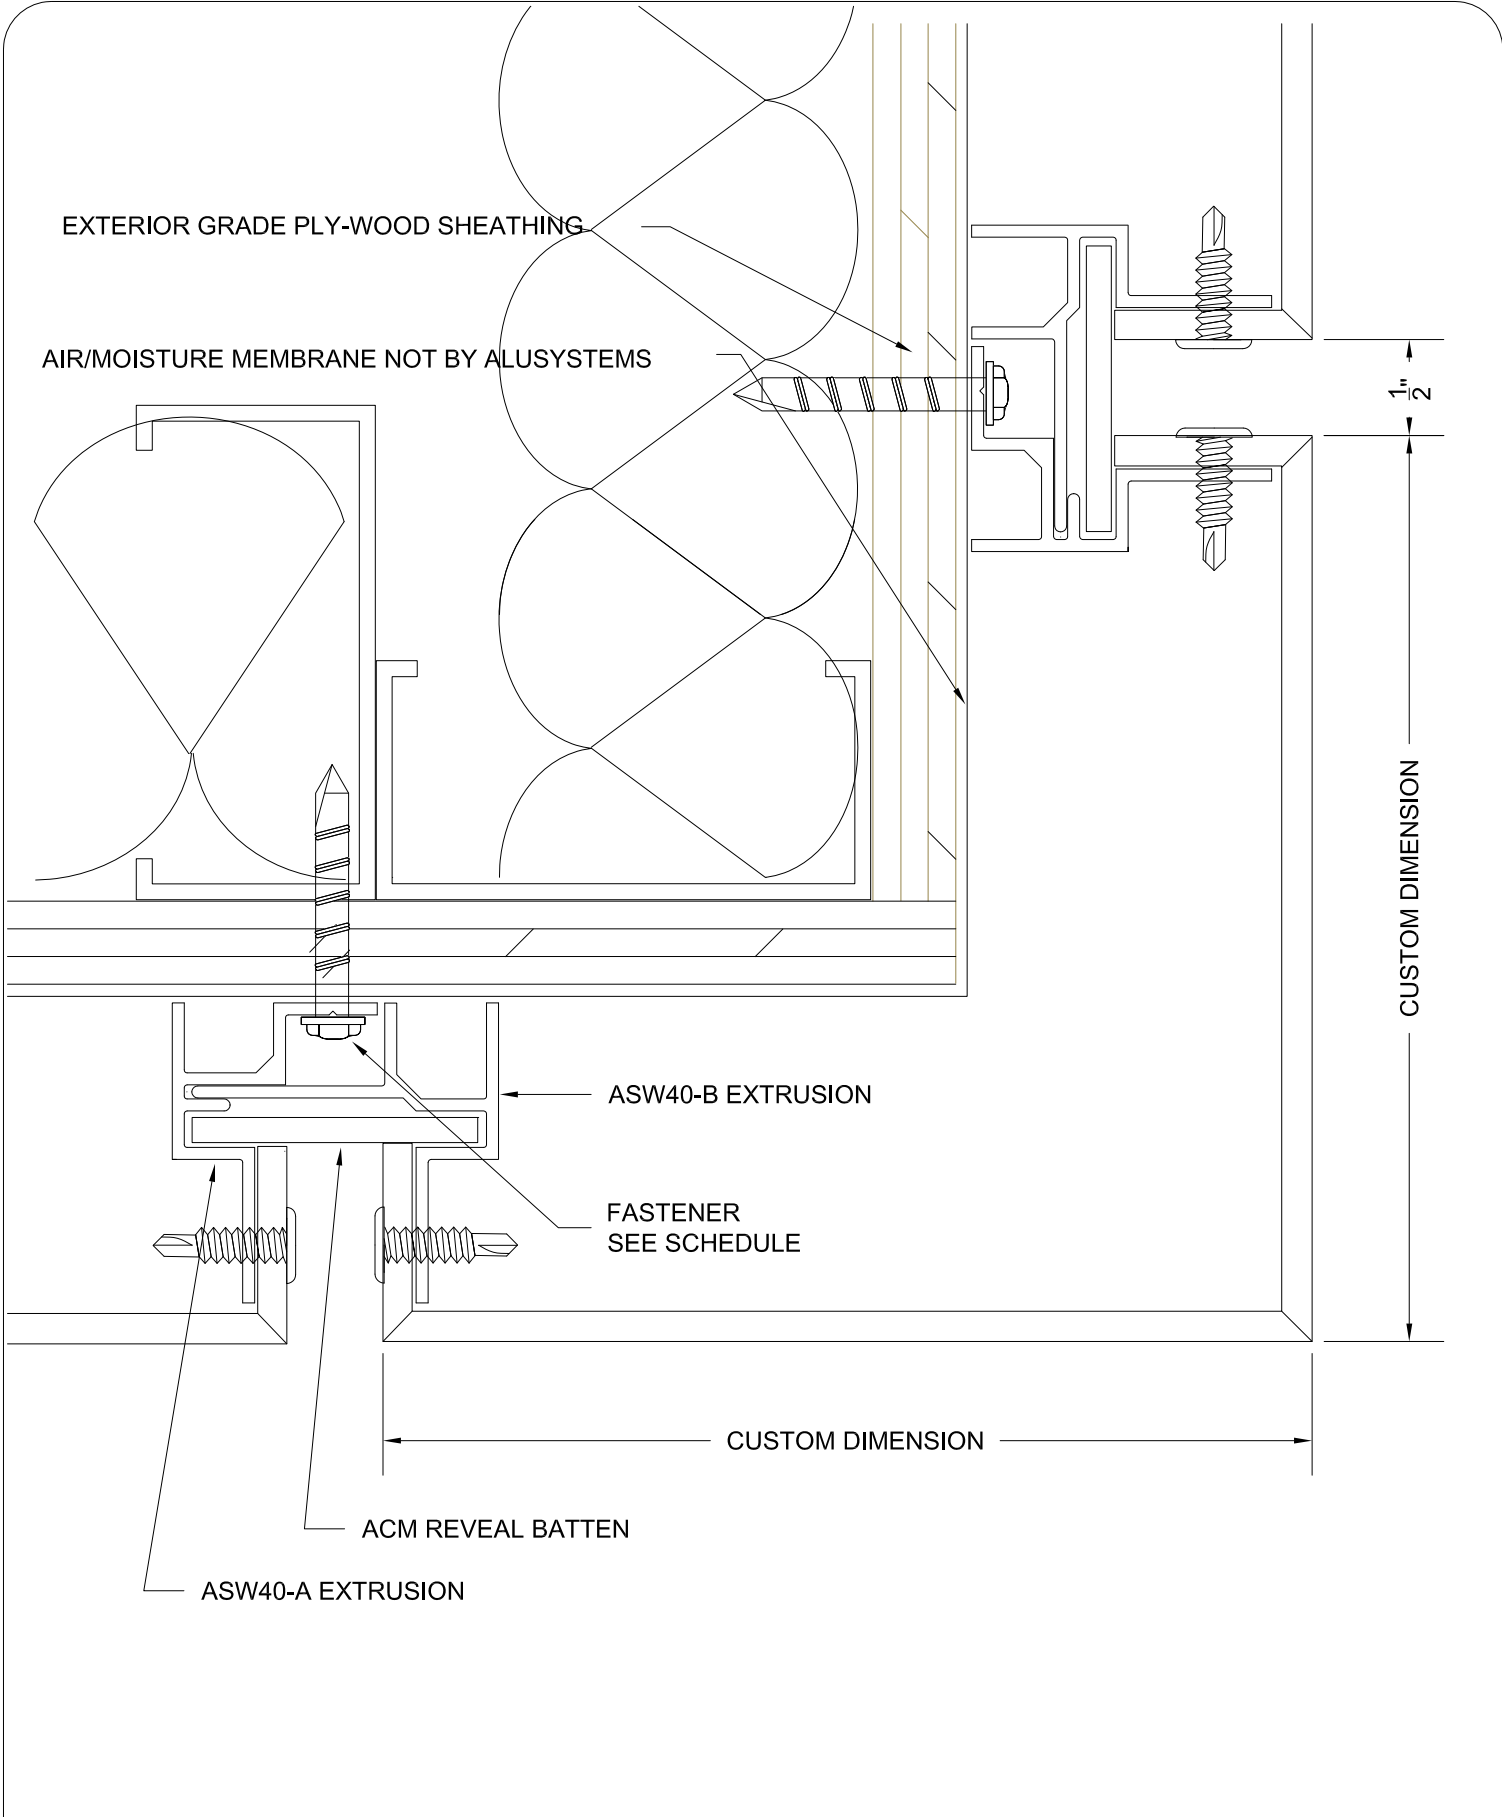

DATE:
10/31/2012

TITLE:
SYSTEM 40 RAIN SCREEN - TYP. OUTSIDE CORNER DETAIL

DWG. NO.
S40-04

SCALE:
FULL SCALE

