



**SERIES 40 SYSTEM**

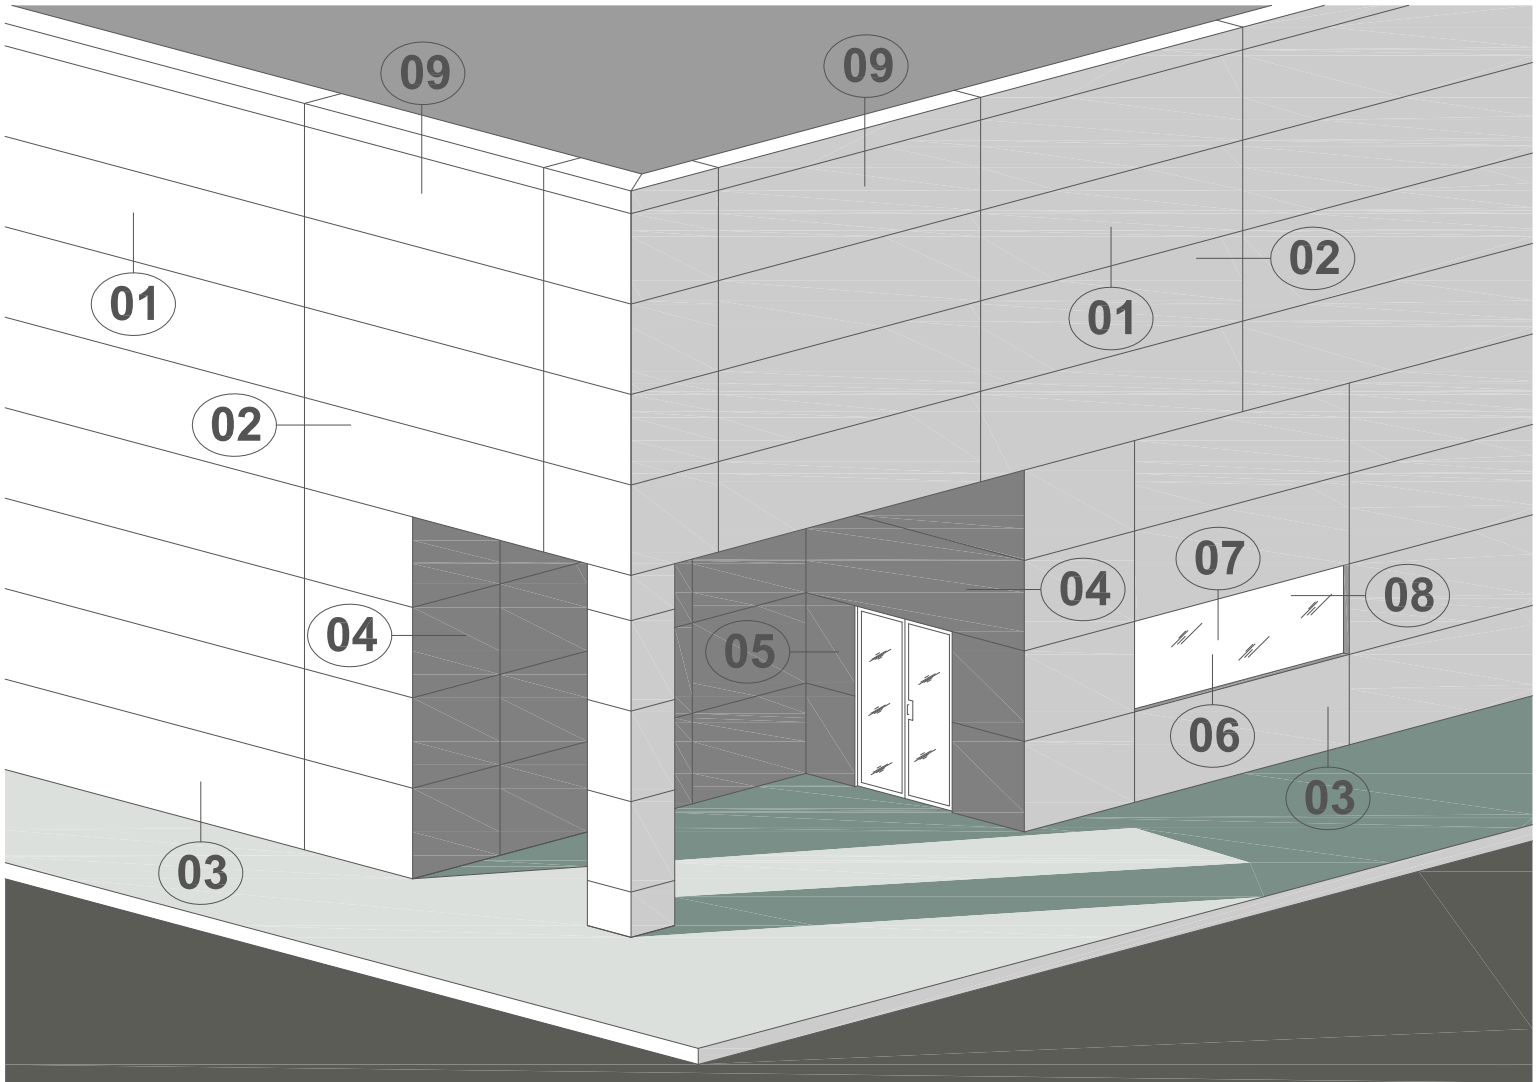

**KEY ELEVATION**

Series 40 Rain Screen  
Aluminum Composite  
Wall Panel System

- ① Horizontal Panel Joint
- ② Vertical Panel Joint
- ③ Foundation/Curb Detail
- ④ Outside Corner Detail
- ⑤ Inside Corner Detail
- ⑥ Window/Door Sill
- ⑦ Window/Door head
- ⑧ Window/Door Jamb
- ⑨ Standard Parapet Detail

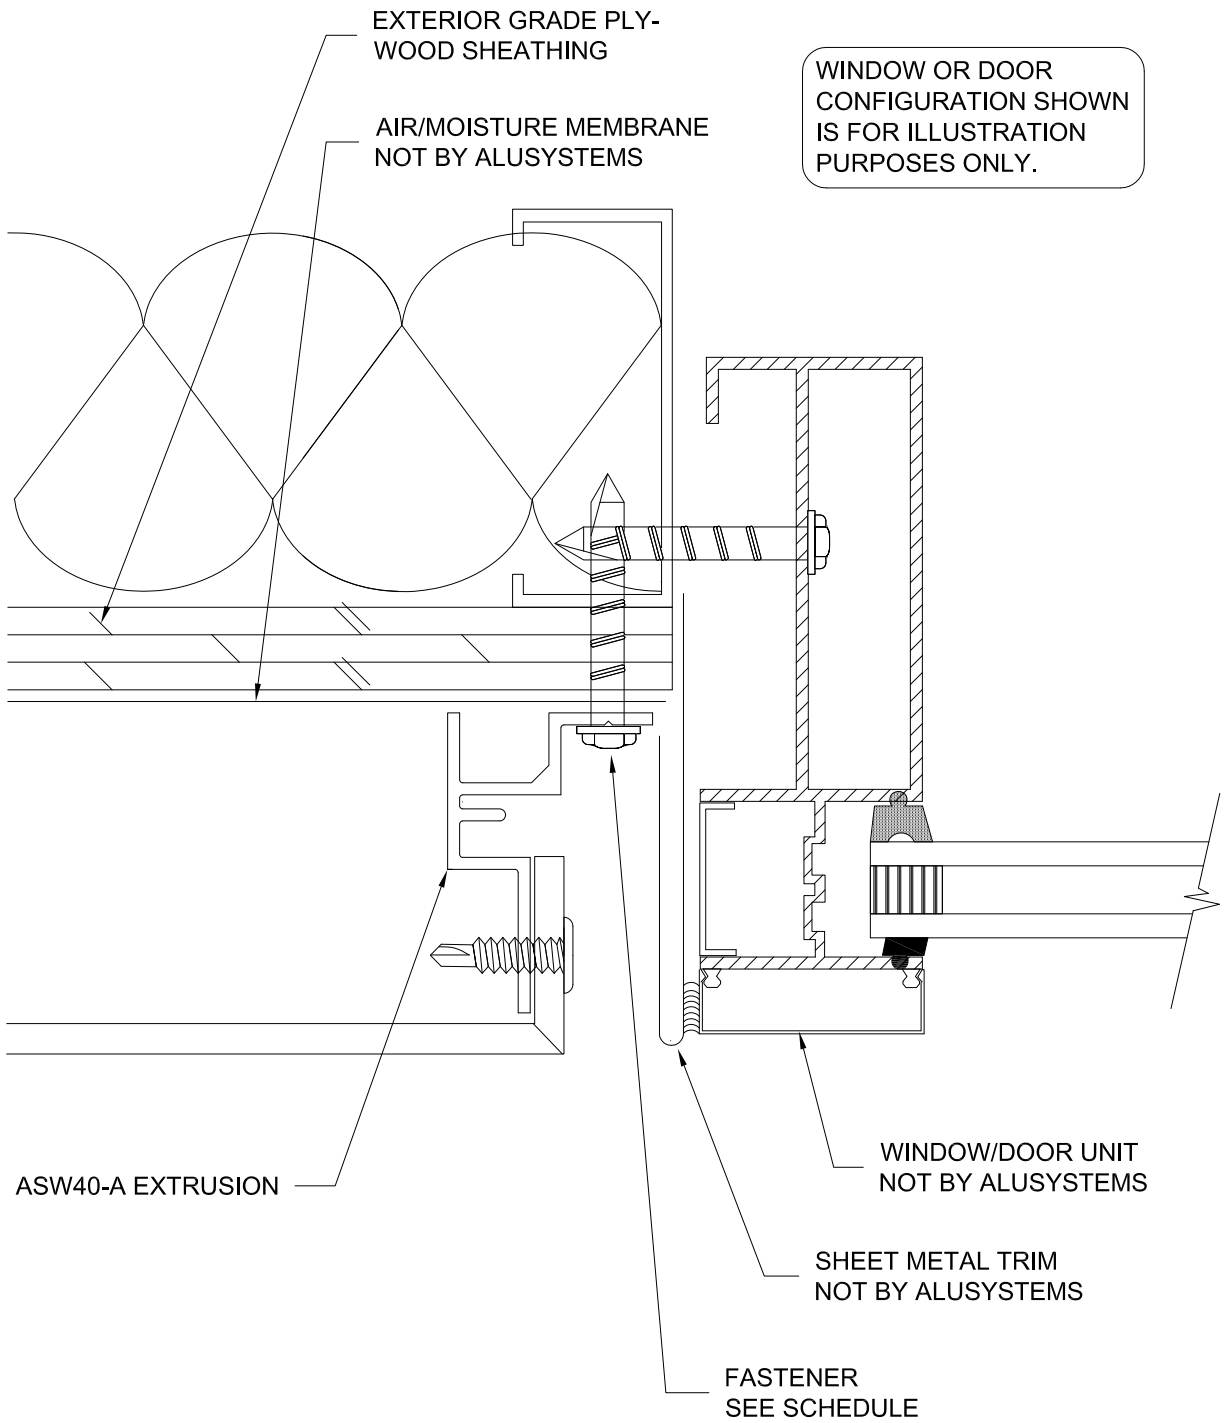

DATE:  
10/31/2012

TITLE:  
SYSTEM 40 RAIN SCREEN - WINDOW/DOOR JAMB DETAIL

DWG. NO.  
S40-08

SCALE:  
FULL SCALE

ALUSYSTEMS