


SERIES 40 SYSTEM

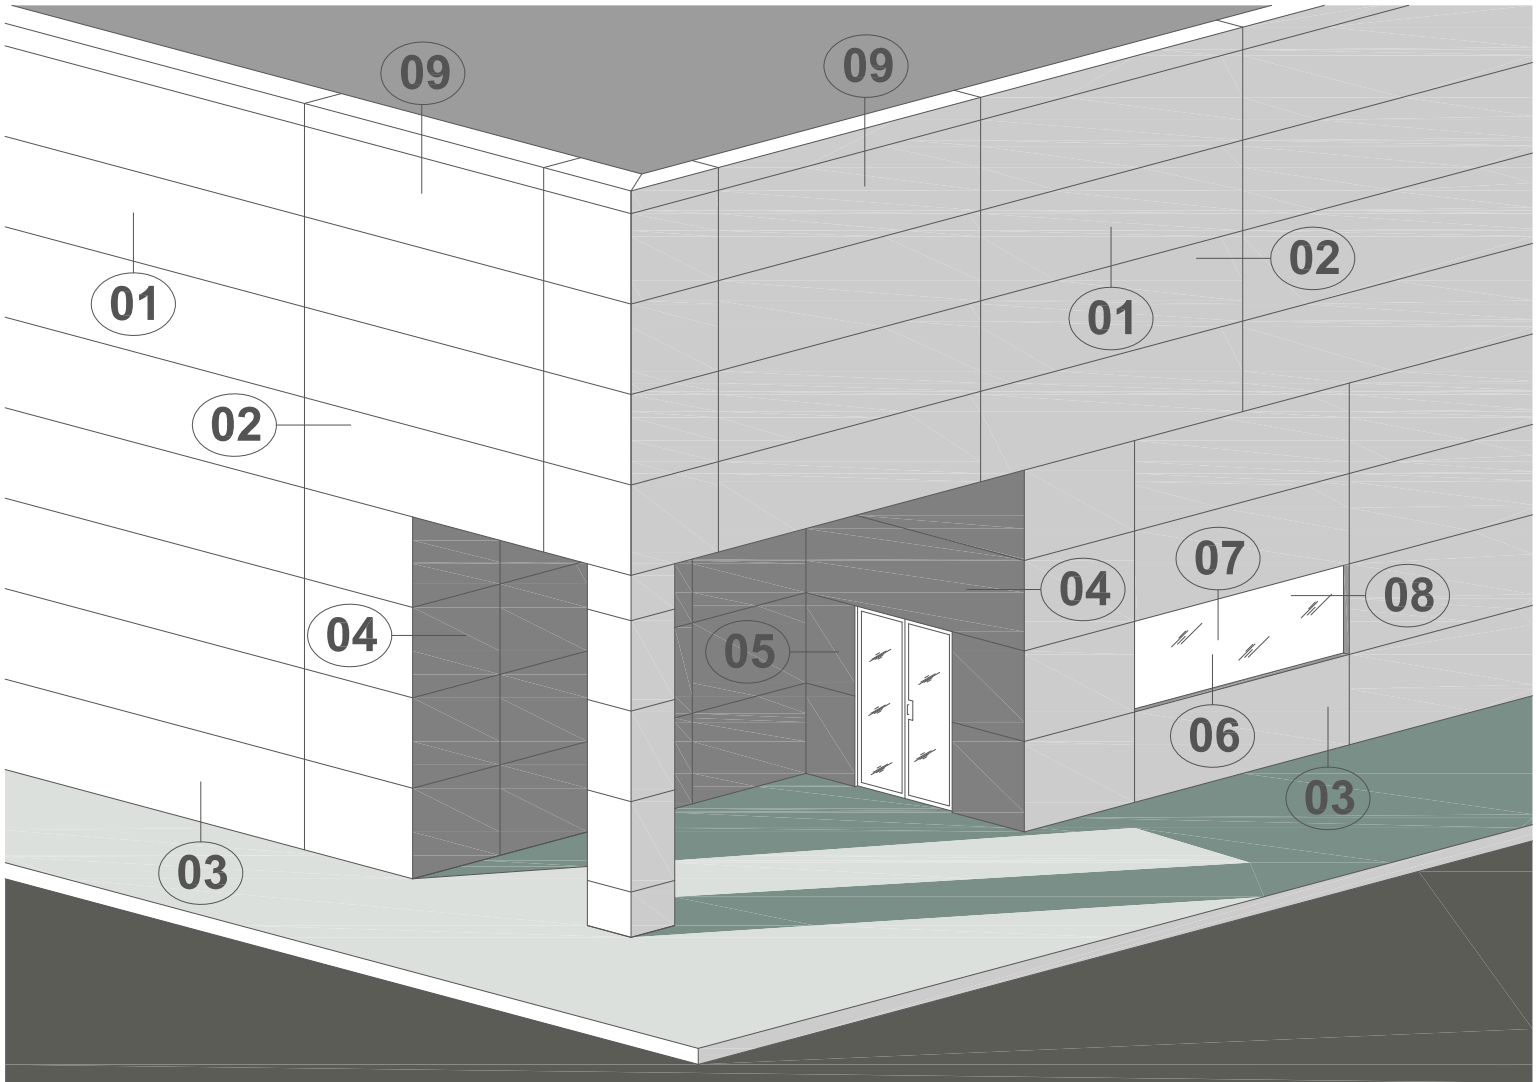


KEY ELEVATION

Series 40 Rain Screen
Aluminum Composite
Wall Panel System

- ① Horizontal Panel Joint
- ② Vertical Panel Joint
- ③ Foundation/Curb Detail
- ④ Outside Corner Detail
- ⑤ Inside Corner Detail
- ⑥ Window/Door Sill
- ⑦ Window/Door head
- ⑧ Window/Door Jamb
- ⑨ Standard Parapet Detail

WINDOW OR DOOR
CONFIGURATION SHOWN
IS FOR ILLUSTRATION
PURPOSES ONLY.

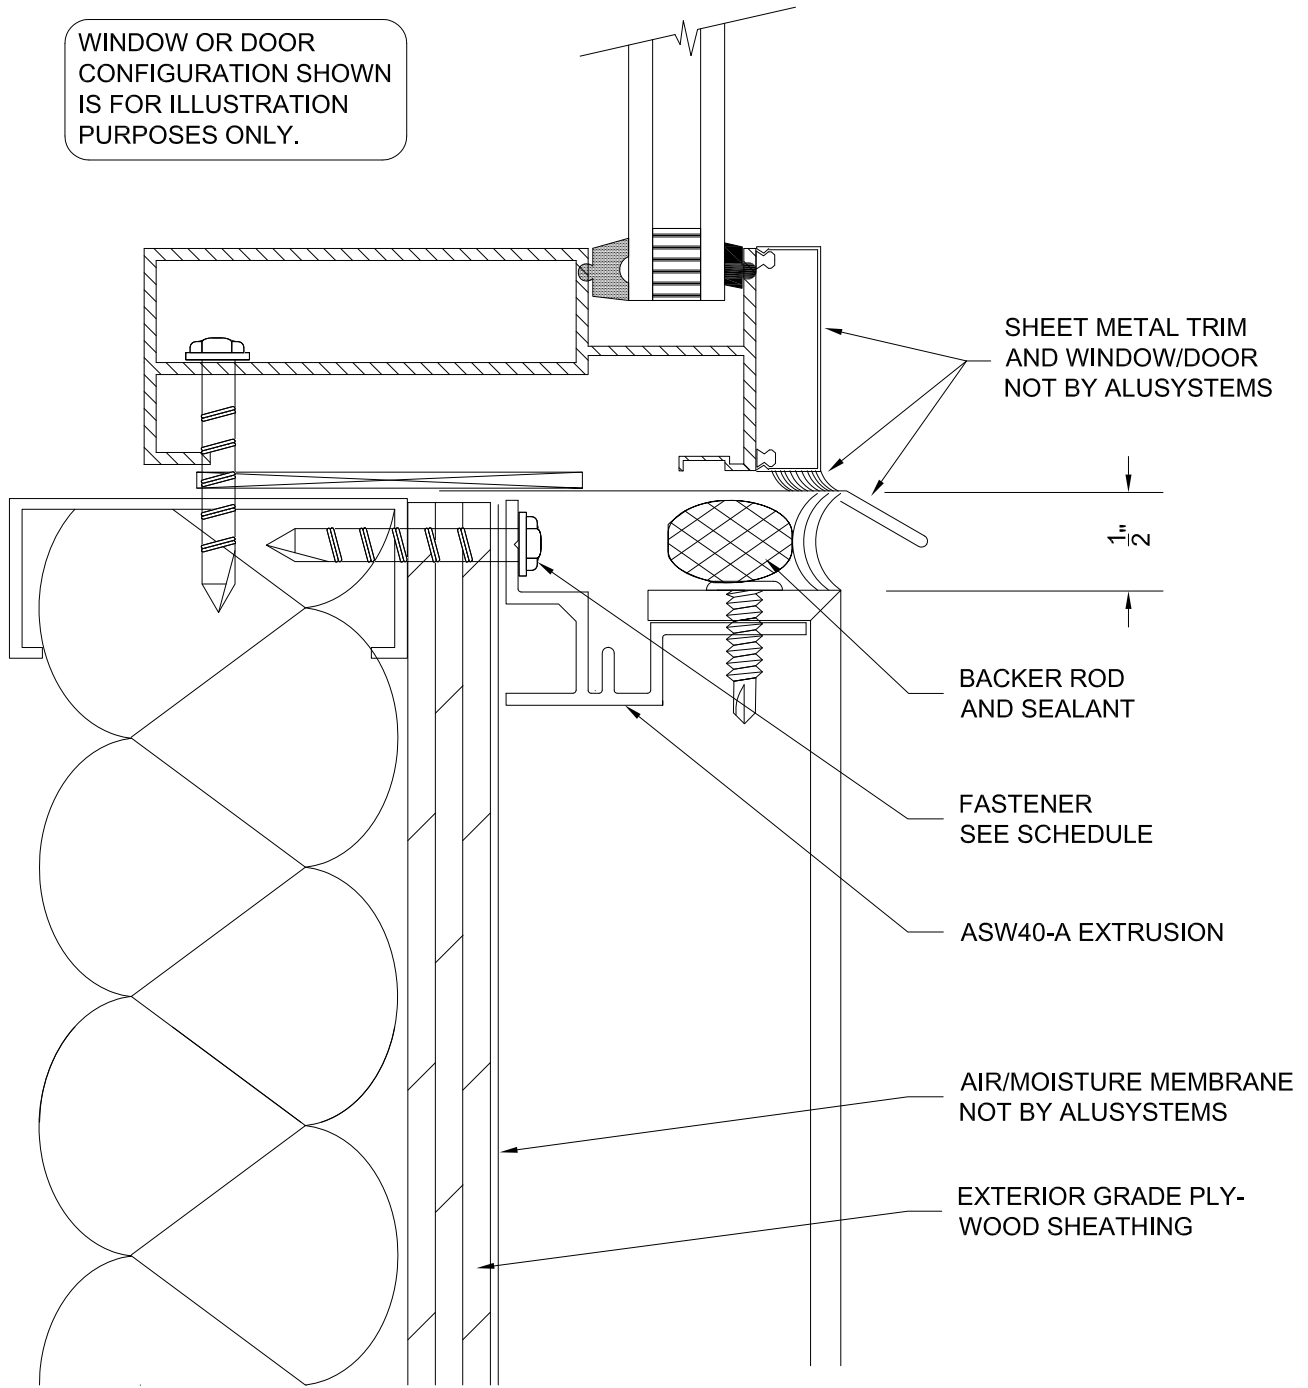

DATE:
10/31/2012

TITLE:
SYSTEM 40 RAIN SCREEN - WINDOW/DOOR SILL DETAIL

DWG. NO.
S40-06

SCALE:
FULL SCALE

ALUSYSTEMS